



**Concept Statement:** The proposed landscape design for the Dexter Design Commons aims to create a dynamic, multipurpose, and sustainable space that reflects the uses of the building on the site and the surrounding context. The Dexter building is home to several programs, including Art and Design, Landscape Architecture, and Military Science. This courtyard must serve all of these different users' needs, offering areas for club meetings, studying, eating, art installations, and pin-ups, and relaxation. The design must also emphasize native plantings, stormwater management practices, and permeable paving to promote environmental sustainability and align with the Cal Poly Campus Master Plan and Landscape Master Plan goals.

|                                                                                         |   |   |
|-----------------------------------------------------------------------------------------|---|---|
| <b>Goal 1:</b> Extend art from inside the building to the courtyard                     | <b>Goal 2:</b> Create comfortable areas for students to eat, study, and relax.                          | <b>Goal 3:</b> Create a sustainable landscape that aligns with Cal Poly's Master Plan.              |
| <b>Objective 1:</b> Create space for temporary art installations.                       | <b>Objective 1:</b> Increase lawn and planting area.                                                    | <b>Objective 1:</b> Increase planted area and incorporate California native plantings.              |
| <b>Objective 2:</b> Keep the South-facing wall open for a large-scale mural.            | <b>Objective 2:</b> Increase tree canopy coverage for increased shaded areas.                           | <b>Objective 2:</b> Include a biofiltration area and other stormwater management practices.         |
| <b>Objective 3:</b> Work with local Indigenous artists to create brick paving patterns. | <b>Objective 3:</b> Incorporate more seating options, including tables, chairs, seatwalls, and benches. | <b>Objective 3:</b> Decrease impermeable paving area and incorporate permeable paving alternatives. |

Contact Info  
**Solenne Thelliez**  
Fall Quarter, 2025  
LA405-01 Professor:  
Lauren Hackney  
LA315-01 Professor:  
Miran J. Day

Client Info  
**California Polytechnic State University**  
Address:  
1 Grand Avenue, San Luis Obispo, CA

Project Name  
**Dexter Design Commons**  
San Luis Obispo

| Rev | Date | Issue |
|-----|------|-------|
|     |      |       |
|     |      |       |
|     |      |       |
|     |      |       |
|     |      |       |

Rev

Date  
12/05/2025  
Designed By  
SNT  
Drawn By  
SNT  
Approved By

Project #  
Project Phase  
100%  
Construction Documents

Sheet Title  
**Cover Sheet**

Scale

Sheet #  
**L0-00**

GENERAL NOTES

1.

All property, easement, and limit lines shall be verified prior to commencing work.
2.

Existing underground utilities and improvements are shown in their approximate locations based upon record information available to the Landscape Architect at the time of preparation of these plans. Locations may not have been verified in the field and no guarantee is made as to the accuracy and completeness of the information shown.
- Survey information of existing conditions provided by California Polytechnic State University.
- Proposed conditions of utility and grading improvements provided by California Polytechnic State University.
3.

The exact location and elevation of utilities shall be determined by the Contractor prior to excavation and demolition. Contractor to provide underground locating service to have the location of existing underground utilities marked. Contractor shall notify all public or private utility owners 48 hours prior to commencement of work adjacent to the utility.
4.

The Contractor shall be responsible to provide ample cover for the protection from damage of existing utilities to remain in place during construction. If live utilities are encountered, not indicated previously, protect the same from damage and immediately notify the Owner and the affected utility provider. Do not proceed until further instructions are received.
5.

The Contractor shall be responsible for preserving any existing survey monuments and any monuments obliterated or damaged during construction will be replaced at the Contractor’s expense.
6.

The Contractor is responsible for maintaining all areas disrupted by demolition or construction work, including planting and irrigation, even when planting and irrigation is remote from area where work is being performed.
7.

Contractor shall not willfully proceed with construction as designed when it is obvious that unknown obstructions, area discrepancies and/or grade differences exist that may not have been known during Such conditions shall be immediately brought to the attention of the Owner’s representative.
8.

All construction activities shall be performed in such a manner as to comply with the standards established by the Air Quality Maintenance District for airborne particulate (dust).
9.

Contractor shall remove from the site all debris and unsuitable material generated by the Contractor’s operations and dispose of all material in compliance with applicable codes and regulations. Construction site shall be maintained at all times so that no obstruction, construction equipment or construction process causes potential harm or danger to the public or the construction site.
10.

Contractor is responsible for replacement or repair to any existing structures, site features or materials indicated to remain.
11.

All site work shall be in conformance with local administrative code and Americans with Disabilities Act accessibility guidelines (ADAAG). Construction shall conform to all applicable codes and regulations. Unless otherwise specified, specific references to codes, regulations, standards, manufacturers’ instructions, or requirements of regulatory agencies, when used to specify requirements for materials of design elements shall mean the latest edition of each in effect at the date of submission of bids, or the date of the change of order or field orders, as applicable.
12.

Report discrepancies in drawings to the Landscape Architect for clarifications and adjustments before work. Any deviations or changes in these drawings without written acceptance of the Landscape Architect shall absolve the Landscape Architect of any and all responsibility of said deviation and change.
13.

Written dimensions take precedence over scaled dimensions.
- 13.1.

Obtain acceptance of horizontal alignment of elements in the field from California Polytechnic State University's authorized representative prior to installation.
14.

Dimensions indicated on plans for horizontal control are accurate if measured on a level Measure horizontal control dimensions on a level line, not parallel with ground slope.
16.

See Civil drawings for site demolition plans and proposed grading and utilities.

SOIL PREPARATION NOTES

1.

Contractor shall verify all site conditions and utility locations prior to commencement of planting and soil preparation work.
2.

Refer to Engineer’s Plans and Specifications for Bioretention Soil Specifications, extents, and depths.
3.

A Soil Management Report (Title 23, Chapter 2.7, Section 492.5), is recommended for native soil areas within the project limit of work. The report shall contain, at a minimum:

-

Soil texture; N-P-K and minor trace elements

-

Infiltration rate determined by laboratory test or soil texture infiltration rate table

-

pH

-

Total soluble salts

-

Sodium hazard

-

Percent organic matter

-

Recommendations based on an organic approach to soil
4.

Native topsoil is to be maintained on site and amended per approved soils report. Contractor is responsible for testing and amending topsoil to required depth as part of this contract. Contractor shall provide testing of existing topsoil and soil amendments products.
5.

Clear all planting areas to a depth of 6-inches of stones 2-inches in diameter and larger, weeds, debris, and other extraneous materials prior to soil preparation work. If buried hardscape materials such as asphalt, concrete, or gravel are encountered in areas of new planting, remove and replace with native soil or clean fill.
6.

Amend and cultivate the top 18-inches of soil in landscape areas for planting soil, outside of bioretention area as identified in Note 1. Maximum soil compaction in planting areas shall be 85%. See drawings for extents.

PLANT NOTES

1.

Grades shall be approved by the Owner’s authorized representative prior to installation of plant materials. Perform fine grading in all planting areas and coordinate finish grade to allow mulch depth of 3-inches.
2.

Contractor to submit for all Plant Material:

-

Color photographs of representative plants of each specified species from each nursery or other place of growth.

-

Quantities and sizes of each plant material type at each nursery or other place of growth and contact person and information for each nursery or other place of growth.

-

Nursery-grown plants should conform to American Standards for Nursery Stock under climatic conditions similar to those of the project.

-

Tagging of plant material at the nursery or place of growth does not affect the right of the Owner’s authorized representative to reject plant material at the site, if damage or unacceptable conditions are found that were not detected at the nursery or place of growth or in submitted photographs.
4.

Plant delivery and handling:

-

Do not deliver disease-infected plant materials to the site.

-

Plants should show no evidence of a pot-bound condition.

-

Furnish standard products in manufacturer’s standard containers bearing original labels showing quantity, analysis, genus/species and name of grower.

-

Keep plants that cannot be planted immediately upon delivery in shaded areas that are well-protected from wind and damage, and water well.

-

Do not lift or handle plants by tops, stems, or trunks, and do not bind or handle plants with wire or rope, at any time.
5.

Dimensions for the placement and layout of plant materials shown on drawings are approximate. Layout of plant materials shall be approved by the Owner’s authorized representative prior to installation of plant materials, e.g. when shrubs have been spotted for planting, but before planting holes have been excavated.
6.

Warranty Period:

-

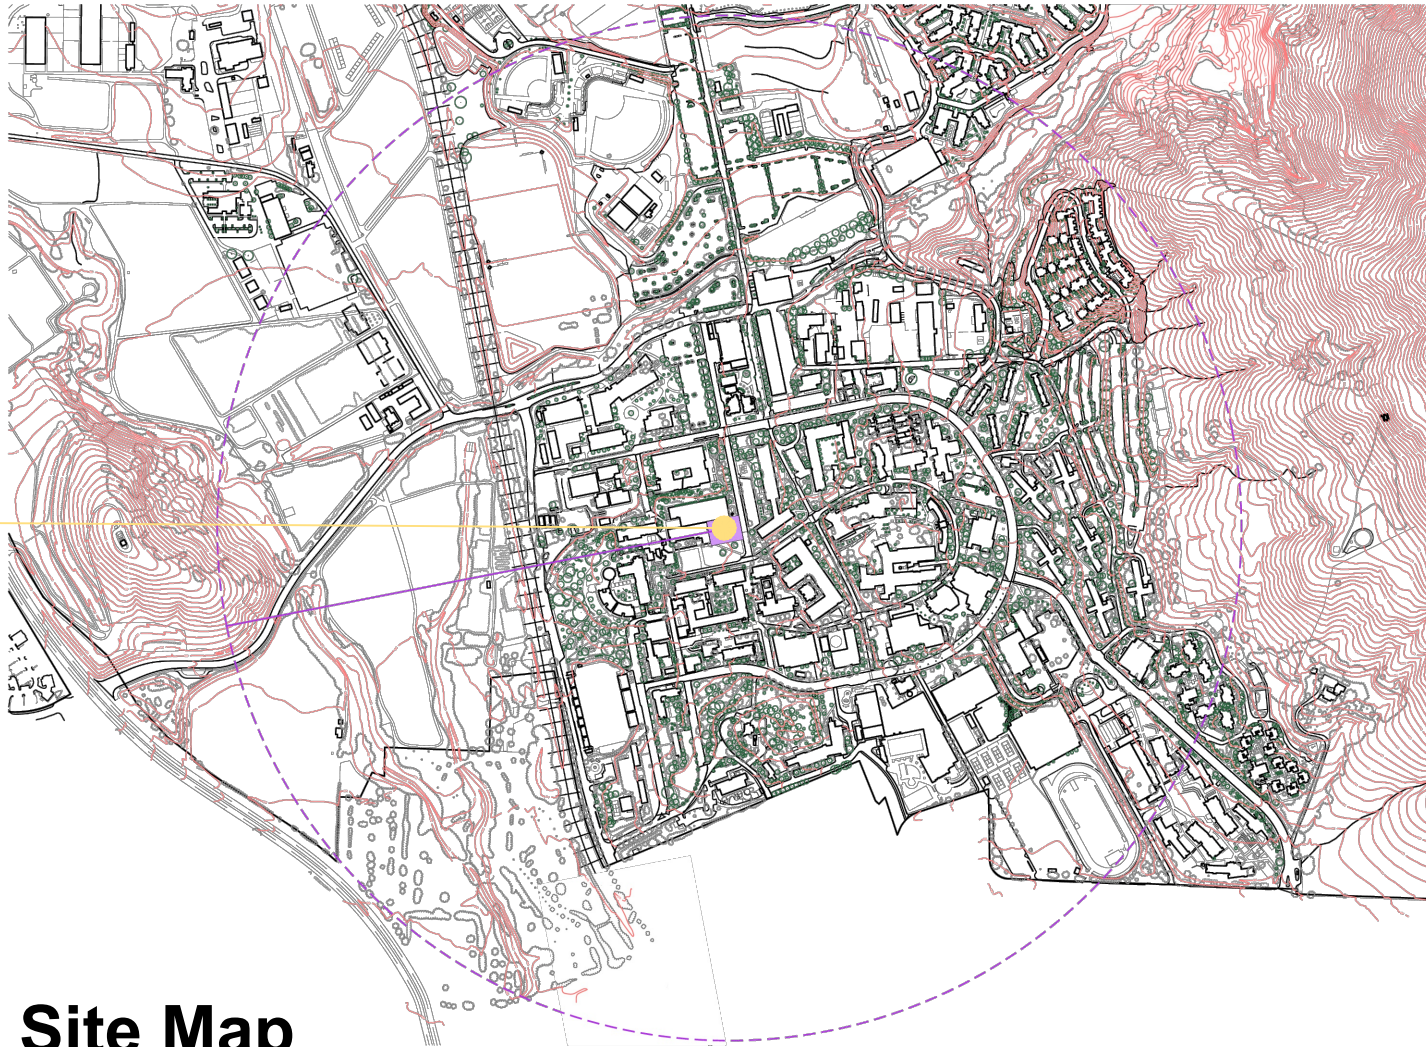
Warrant that all plant materials are true to species and variety and replace incorrect materials.

-

Plants shall be in vigorous, thriving condition, free of dead or dying branches and branch tips, with foliage of normal density, size, and color. Repair or replace all plant materials that are not in said condition and plants that are dead, as determined by Owner’s authorized representative, with the same kind and size as originally planted.
7.

After planting is complete, furnish and spread mulch over entire planted area in conformance with drawings, at a minimum depth of 3-inches for both organic and inorganic mulch types.

Location Map



Project Site

Site Map



Project Site

SHEET INDEX

|       |                                   |
|-------|-----------------------------------|
| L0-00 | Cover sheet                       |
| L0-01 | Index, Notes + Legend             |
| L1-01 | Demo + Tree Protection Plan       |
| L2-00 | Materials Schedule + Legend       |
| L2-01 | Materials Plan                    |
| L3-01 | Layout Plan                       |
| L4-01 | Grading Plan                      |
| L5-00 | Planting Schedule, Legend, + WELO |
| L5-01 | Planting Plan                     |
| L5-02 | Planting Details                  |
| L6-00 | Site Sections                     |
| L6-01 | Site Sections                     |
| L7-00 | Details                           |
| L7-01 | Details                           |
| L7-02 | Details                           |
| L7-03 | Details                           |

Contact Info

Solenne Thelliez  
Fall Quarter, 2025  
LA005-01 Professor:  
Lauren Hackney  
LA315-01 Professor:  
Miran J. Day

Client Info

California Polytechnic State University  
Address:  
1 Grand Avenue, San Luis Obispo, CA

Project Name

Dexter Design Commons  
San Luis Obispo

| Rev | Date | Issue |
|-----|------|-------|
|     |      |       |
|     |      |       |
| Rev |      |       |

Date

12/05/2025

Designed By

SNT

Drawn By

SNT

Approved By

Project #

Project Phase

100% Construction Documents

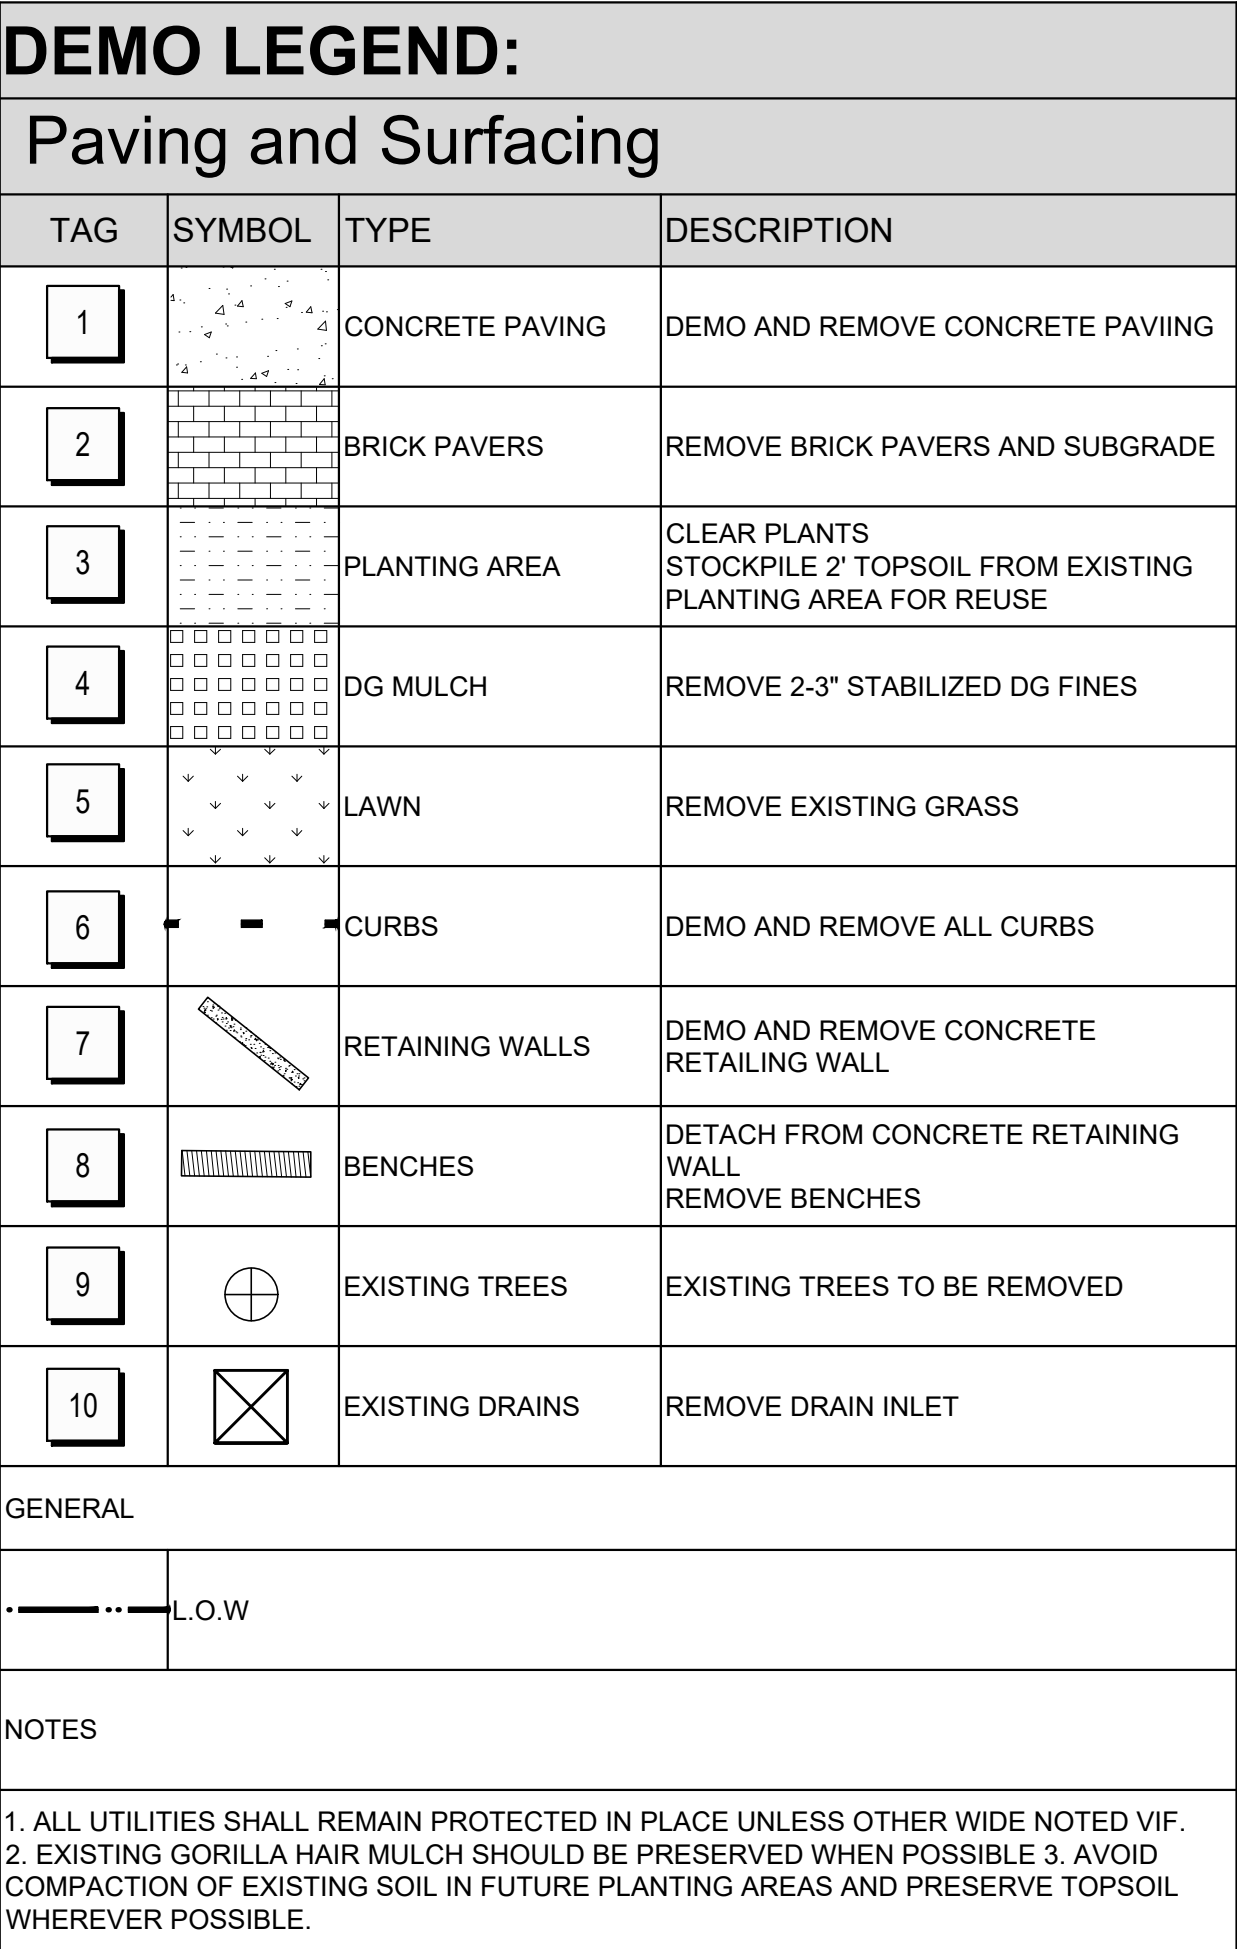
Sheet Title

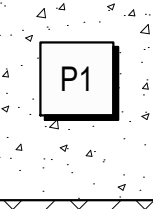
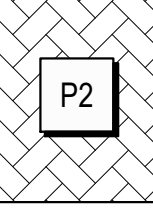
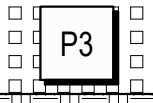
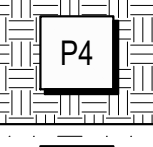
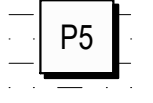
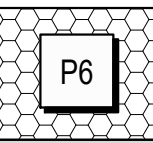
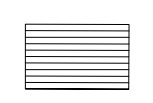
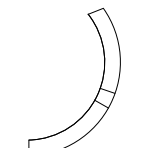
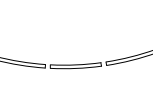
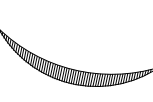
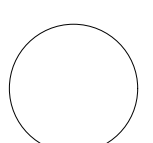
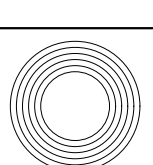
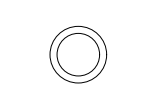
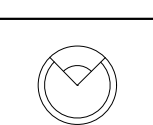
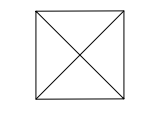
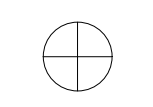
Index, Notes, and Legend

Scale

Sheet #

L0-01



| Materials Schedule         |                                                                                      |                                         |   |                                  |           |
|----------------------------|--------------------------------------------------------------------------------------|-----------------------------------------|---|----------------------------------|-----------|
| Paving and Surfacing       |                                                                                      |                                         |   |                                  |           |
| Tag                        | Symbol                                                                               | Type                                    | Description   | Manufacturer                     | Detail    |
| P1                         |    | CIP concrete paving with integral color | CIP concrete<br>Davis Colors (61222 Eastern Tan)<br>Sandblast finish<br>Trowled control joints 1"<br>Pedestrian (4" depth)               |                                  | P1/L7-00  |
| P2                         |    | Stone pavers                            | Roman Cobble - beveled edge<br>'Sandstone Blend' and 'Sienna Brown' colors<br>5 7/16" x 8 1/4" pavers with 60mm thickness<br>3/4" joints | AirVol Block                     | P2/L7-00  |
| P3                         |    | Stabilized crushed stone paving         | Decomposed granite fines with stabilizing agent                                                                                          | Central Coast Landscape Products | P3/L7-00  |
| P4                         |    | Bioretention mulch                      | Composted mulch<br>3" deep minimum over bioretention soil                                                                                | Central Coast Landscape Products | 4/L7-03   |
| P5                         |    | Planting mulch                          | Gorilla Hair<br>3" deep minimum   | Central Coast Landscape Products | P5/L5-02  |
| P6                         |    | Pebbles                                 | 3" Noiyo Cobble   | Central Coast Landscape Products | P6/L7-00  |
| Walls, Stairs, and Ramps   |                                                                                      |                                         |   |                                  |           |
| Tag                        | Symbol                                                                               | Type                                    | Description   | Manufacturer                     | Detail    |
| W1                         |    | CIP concrete seat wall/retaining wall   | Sandblast finish<br>1" chamfer edge<br>1" trowled joints                                                                                 |                                  | 1-4/L7-04 |
| W2                         |    | CIP concrete stairs with handrail       | Saw cut joints<br>2" wide tread<br>Aluminum handrail                                                                                     |                                  | W2/L7-00  |
| W3                         |    | CIP concrete ramp with handrail         | 1" expansion joints<br>Saw cut joints<br>Aluminum handrail                                                                               |                                  | W3/L7-00  |
| W4                         |    | CIP concrete segmented curb             | 6" wide<br>5' long with 6" inlets   |                                  | W4/L7-00  |
| Furnishings and Structures |                                                                                      |                                         |   |                                  |           |
| Tag                        | Symbol/<br>Hatch                                                                     | Type                                    | Description   | Manufacturer                     | Detail    |
| F1                         |  | Custom Wooden Bench                     | Custom built wood seat<br>Western Red Cedar wood<br>Bracket-mounted to wall type W1                                                      | Tourensol                        | F1/L7-01  |
| F2                         |                                                                                      | 4 - Person Tables                       | 'Catena Table' 42" DI round<br>Heavy gauge steel<br>Powdercoat finish                                                                    | Landscape Forms                  |           |
| F3                         |  | 2 - Person Tables                       | 'Ogden Cafe Table' 24" round<br>Heavy gauge steel<br>Powdercoat finish<br>Bolted                                                         | Maglin                           | F3/L7-01  |
| F4                         |                                                                                      | Chairs                                  | 'The Everyday Chair'<br>Bent wire and steel strapping<br>Polyester powdercoat finish                                                     | Landscape Forms                  |           |
| F5                         |  | Bike Racks                              | 'Model D'<br>6 Bay - Up to 12 bikes per rack<br>Mild carbon steel<br>Powder coat finish                                                  | Urban Accessories                | F5/L7-02  |
| F6                         |  | Tree Grates                             | 'Flat Rainbow' Round 5' DI and 8' DI<br>Gray Iron<br>Rust finish                                                                         |                                  | F6/L7-02  |
| Drainage and Lighting      |                                                                                      |                                         |   |                                  |           |
| Tag                        | Symbol                                                                               | Type                                    | Description   | Manufacturer                     | Detail    |
| D1                         |  | In-grade floodlight                     | 'In-Grade Lumiere'<br>Stainless steel<br>11" DI                                                                                          | BEGA                             | D1/L7-03  |
| D2                         |                                                                                      | Recessed wall light                     | LED recessed wall light<br>Stainless steel<br>40" long                                                                                   |                                  | W1/L7-04  |
| D3                         |  | In-grade wall washer                    | In-grade wall washer flood light<br>Natural cast bronze<br>11" DI                                                                        |                                  | D3/L7-03  |
| D4                         |  | Area drain in paving                    | Accessible cast iron area drain 1' x 1'                                                                                                  |                                  | D4/L7-03  |
| D5                         |  | Area drain in planting area             | Beehive cast iron dome drain<br>1' DI   |                                  | 4/L7-03   |

Contact Info

Solenne Thelliez  
Fall Quarter, 2025  
LA405-01 Professor:  
Lauren Hackney  
LA315-01 Professor:  
Miran J. Day

Client Info

California  
Polytechnic State  
University  
Address:  
1 Grand Avenue, San  
Luis Obispo, CA

Project Name

Dexter Design Commons  
San Luis Obispo

Rev

Date

Issue

Rev

Date

12/05/2025

Designed By

SNT

Drawn By

SNT

Approved By

Project #

Project Phase

100%  
Construction  
Documents

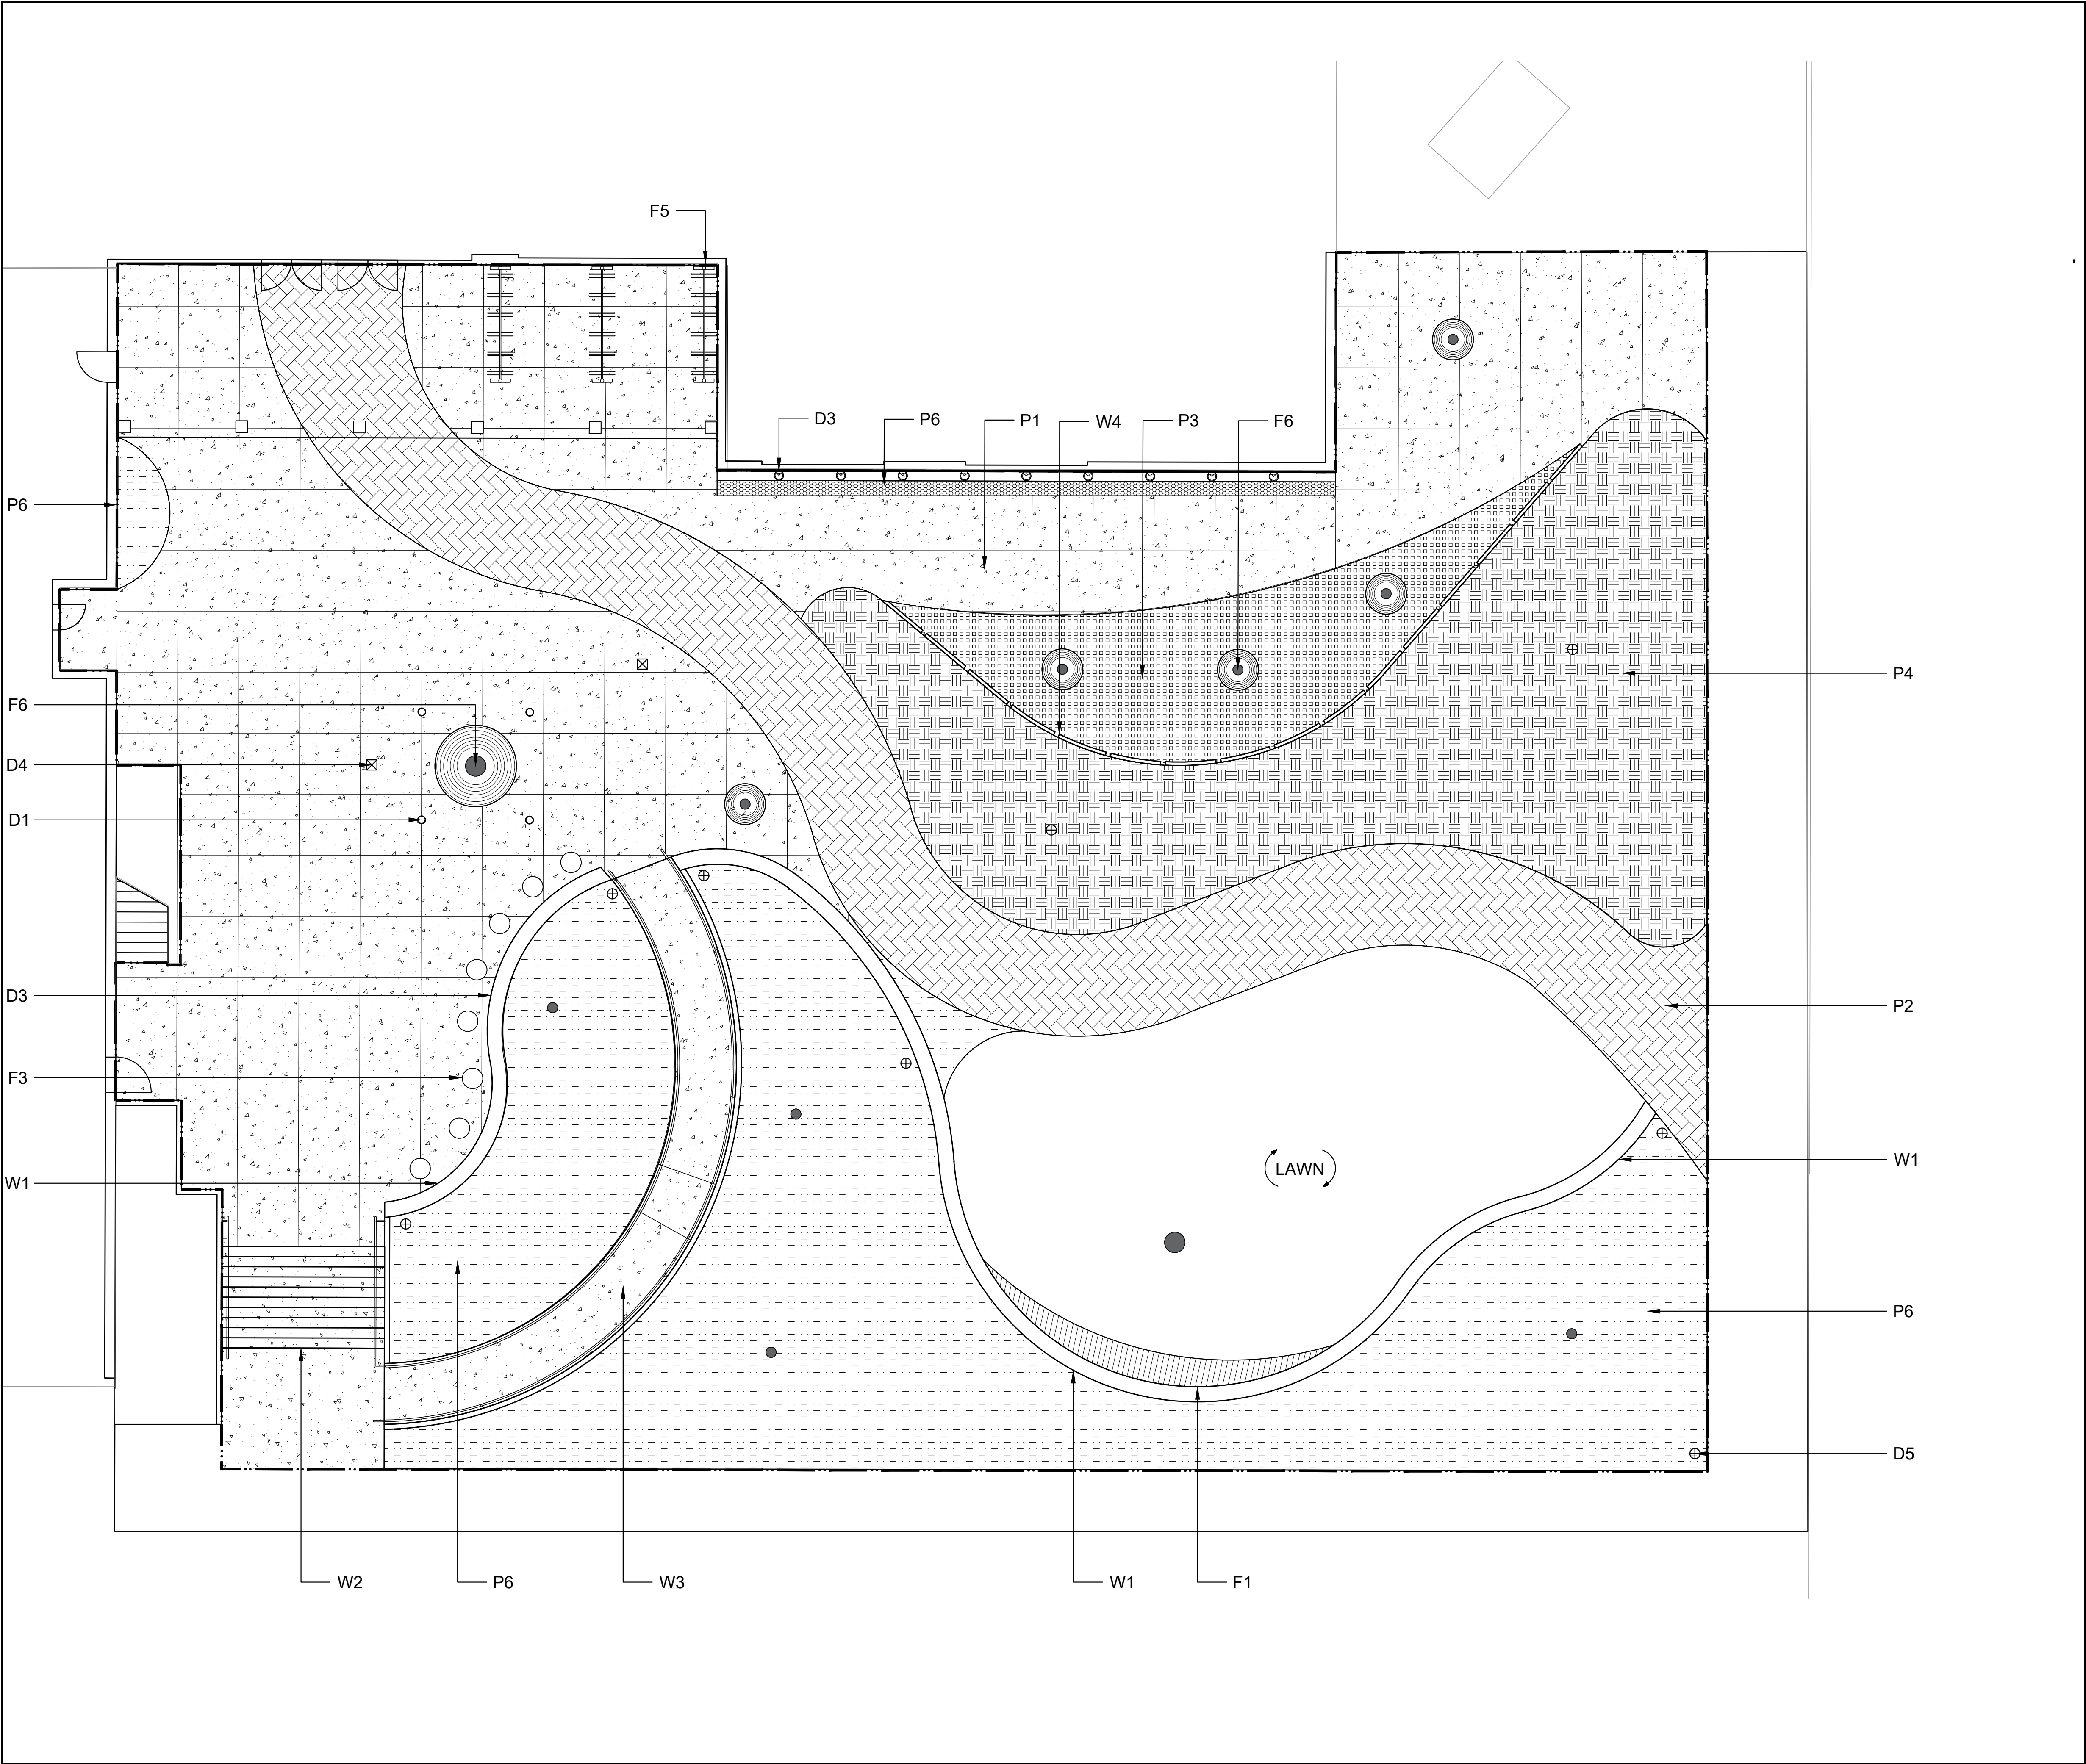
Sheet Title

Materials  
Schedule +  
Legend

Scale

Sheet #

L2-00



MATERIALS LEGEND:

Paving and Surfacing

| TAG | SYMBOL | TYPE                                    |
|-----|--------|-----------------------------------------|
| P1  |        | CIP concrete paving with integral color |
| P2  |        | Stone pavers                            |
| P3  |        | Stabilized crushed stone paving         |
| P4  |        | Bioretention mulch                      |
| P5  |        | Planting mulch                          |
| P6  |        | Pebbles                                 |

Walls, Stairs, and Ramps


| TAG | SYMBOL | TYPE                                  |
|-----|--------|---------------------------------------|
| W1  |        | CIP concrete seat wall/retaining wall |
| W2  |        | CIP concrete stairs with handrail     |
| W3  |        | CIP concrete ramp with handrail       |
| W4  |        | CIP concrete segmented curb           |

Furnishings and Structures

| TAG | SYMBOL/HATCH | TYPE                |
|-----|--------------|---------------------|
| F1  |              | Custom Wooden Bench |
| F2  |              | 4 - Person Tables   |
| F3  |              | 2 - Person Tables   |
| F4  |              | Chairs              |
| F5  |              | Bike Racks          |
| F6  |              | Tree Grates         |

Drainage and Lighting

| TAG | SYMBOL | TYPE                        |
|-----|--------|-----------------------------|
| D1  |        | In-grade floodlight         |
| D2  |        | Recessed wall light         |
| D3  |        | In-grade wall washer        |
| D4  |        | Area drain in paving        |
| D5  |        | Area drain in planting area |
|     |        | Proposed tree               |

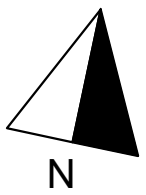

Contact Info  
**Solenne Thelliez**  
Fall Quarter, 2025  
LA405-01 Professor:  
Lauren Hackney  
LA315-01 Professor:  
Miran J. Day

Client Info  
**California Polytechnic State University**  
Address:  
1 Grand Avenue, San Luis Obispo, CA

Project Name

**Dexter Design Commons**  
San Luis Obispo

| Rev | Date | Issue |
|-----|------|-------|
|     |      |       |
|     |      |       |
|     |      |       |
|     |      |       |
|     |      |       |

Rev

Date **12/05/2025**  
Designed By **SNT**  
Drawn By **SNT**  
Approved By  
Project #

Project Phase  
**100% Construction Documents**


Sheet Title  
**Materials Plan**

Scale  
**1/8"=1'-0"**


Sheet #  
**L2-01**

Sheet #

**L3-01**

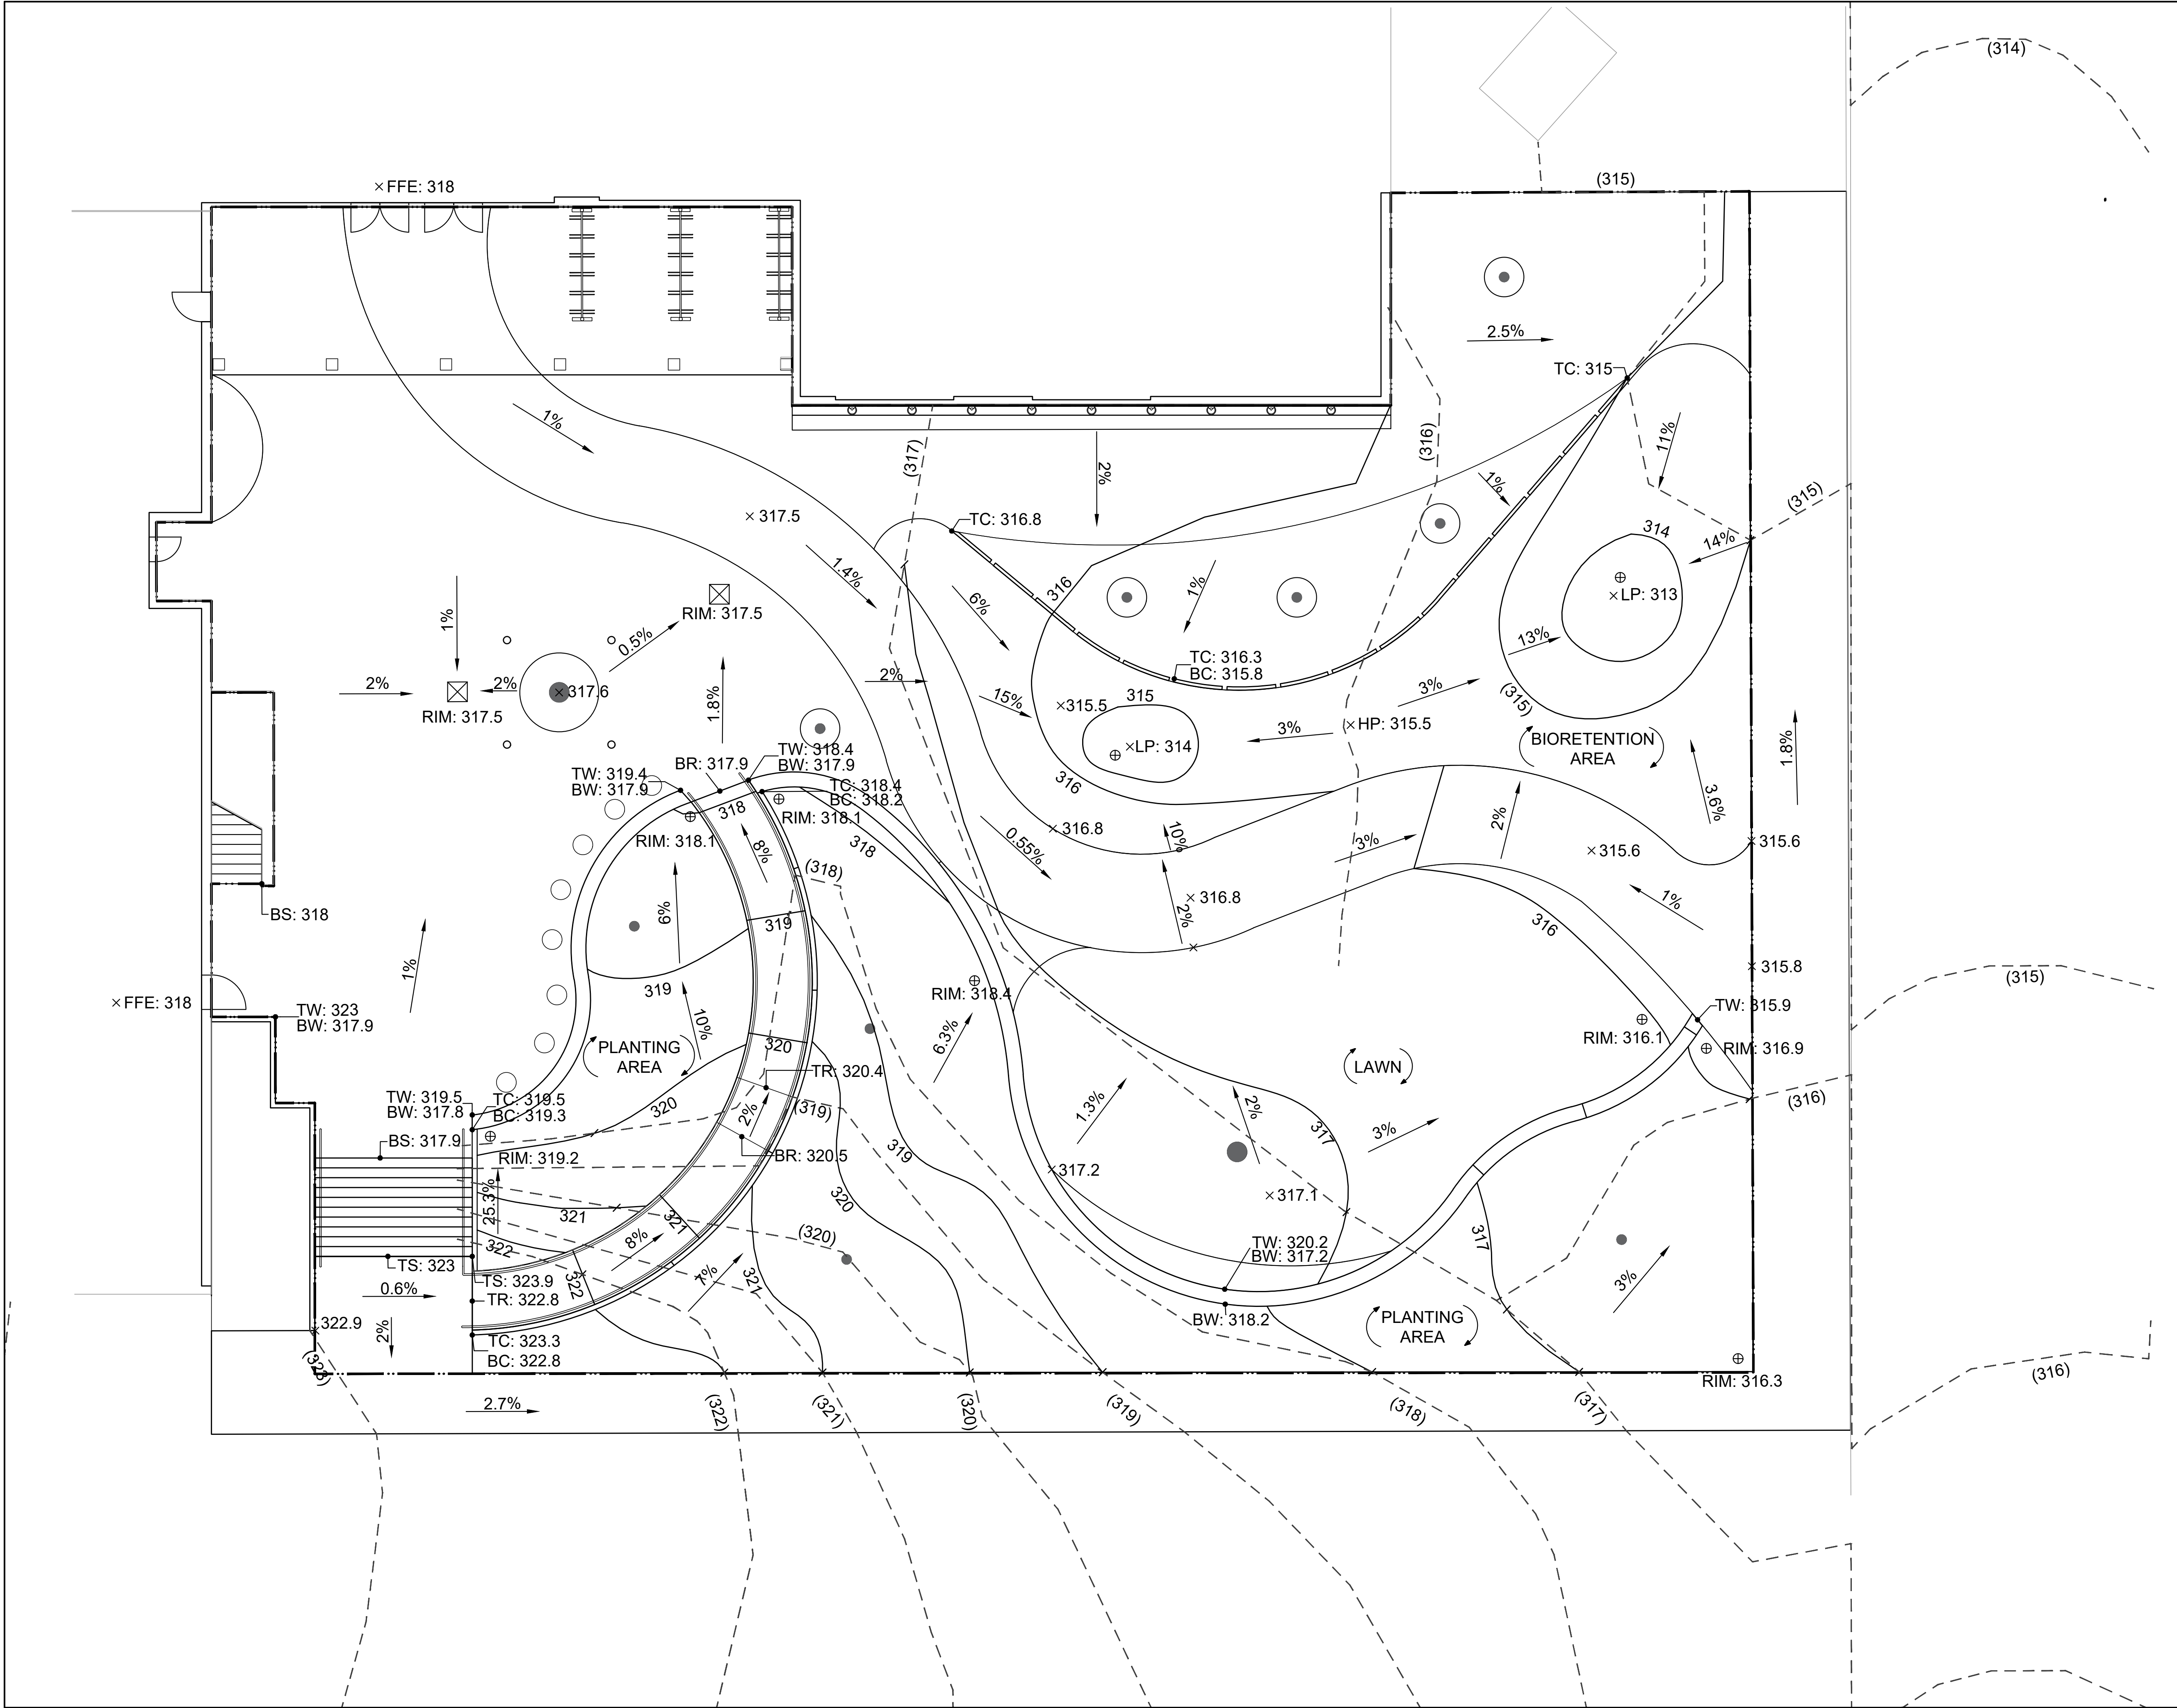

| Grading Legend |                               |
|----------------|-------------------------------|
| TW:            | TW: Top of wall               |
| BW:            | BW: Bottom of wall            |
| TC:            | TC: Top of curb               |
| BC:            | BC: Bottom of curb            |
| TS:            | TS: Top of stairs             |
| BS:            | BS: Bottom of stairs          |
| TR:            | TR: Top of ramp               |
| BR:            | BR: Bottom of ramp            |
| LP:            | LP: Low point                 |
| FFE:           | FFE: Finished floor elevation |
| DI:            | DI: Drain inlet               |
| →              | Direction of flow             |
| — — —          | Proposed contour (1')         |
| - - -          | Existing contour (1')         |
| ×              | Proposed spot elevation       |
| (×)            | Existing Spot elevation       |
| ⊗              | Area drain in paving          |
| ⊕              | Area drain in planting        |
| ●              | Proposed tree                 |

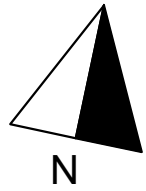

Contact Info  
**Solenne Thelliez**  
Fall Quarter, 2025  
LA405-01 Professor:  
Lauren Hackney  
LA315-01 Professor:  
Miran J. Day

Client Info  
**California Polytechnic State University**  
Address:  
1 Grand Avenue, San Luis Obispo, CA

Project Name  
**Dexter Design Commons**  
San Luis Obispo

| Rev | Date | Issue |
|-----|------|-------|
|     |      |       |
|     |      |       |
|     |      |       |
|     |      |       |

Rev

|             |            |
|-------------|------------|
| Date        | 12/05/2025 |
| Designed By | SNT        |
| Drawn By    | SNT        |
| Approved By |            |
| Project #   |            |

Project Phase  
100%  
Construction Documents

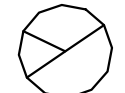
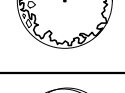
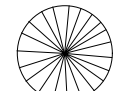
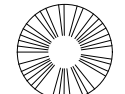
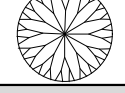
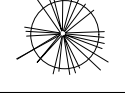
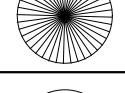
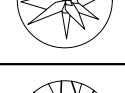
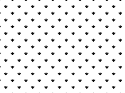
Sheet Title

Grading Plan

Scale  
1/8"=1'-0"

Sheet #

L4-01

| PLANTING SCHEDULE                                                                    |       |                                    |                             |         |     |               |             |           |
|--------------------------------------------------------------------------------------|-------|------------------------------------|-----------------------------|---------|-----|---------------|-------------|-----------|
| TREES                                                                                |       |                                    |                             |         |     |               |             |           |
| SYMBOL                                                                               | TAG   | LATIN NAME                         | COMMON NAME                 | SIZE    | QTY | SPACING       | IRRIG. TYPE | WATER USE |
|    | ER DE | ERIOBOTRYA DEFLEXA                 | BRONZE LOQUAT               | 48" BOX | 3   | PER PLAN      | BUBBLER     | LOW       |
|    | LO CO | LOPHOSTEMON CONFERTUS              | BRISBANE BOX                | 48" BOX | 2   |               |             |           |
|    | PI CH | PISTACE CHINENSE                   | CHINESE PISTACHE            | 48" BOX | 6   |               |             |           |
| SHRUBS                                                                               |       |                                    |                             |         |     |               |             |           |
| SYMBOL                                                                               | TAG   | BOTANICAL NAME                     | COMMON NAME                 | SIZE    | QTY | SPACING       | IRRIG. TYPE | WATER USE |
|    | AR AR | ARTEMESIA ARBORESCENS              | SILVER WORMWOOD             | 5 - GAL | 11  | 6' O.C AVG    | DRIP        | LOW       |
|    | ER AR | ERIOGONUM ARBORESCENS              | SANTA CRUZ ISLAND BUCKWHEAT |         | 10  | 6' O.C AVG    |             |           |
|    | MY CO | MYRTUS COMMUNIS                    | TRUE MYRTLE                 |         | 5   | 8' O.C AVG    |             |           |
|    | SA CL | SALVIA CLEVELANDII                 | CLEVELAND SAGE              |         | 5   | 8' O.C AVG    |             |           |
|    | TE CH | TEUCRIUM CHAMAEDRYS                | WALL GERMANDER              |         | 22  | 2' O.C AVG    |             |           |
| PERRENIALS                                                                           |       |                                    |                             |         |     |               |             |           |
| SYMBOL                                                                               | TAG   | BOTANICAL NAME                     | COMMON NAME                 | SIZE    | QTY | SPACING       | IRRIG. TYPE | WATER USE |
|    | CA TU | CAREX TUMULICOLA                   | FOOTHILL SEDGE              | 1 - GAL | 105 | 2' O.C AVG    | DRIP        | LOW       |
|    | JU TE | JUNCUS TEXTILIS                    | BASKET RUSH                 |         | 28  | 5' O.C AVG    |             |           |
|   | MU RI | MULENBERGIA RIGENS                 | DEER GRASS                  |         | 45  | 4' O.C AVG    |             |           |
| BIOSWALE PLANTS                                                                      |       |                                    |                             |         |     |               |             |           |
| SYMBOL                                                                               | TAG   | BOTANICAL NAME                     | COMMON NAME                 | SIZE    | QTY | SPACING       | IRRIG. TYPE | WATER USE |
|  | CA BA | CAREX BARBARAE                     | VALLEY SEDGE                | 1 - GAL | 33  | 2'-6" O.C AVG | DRIP        | LOW       |
|  | CA PR | CAREX PRAEGRACILIS                 | CLUSTERED FIELD SEDGE       |         | 21  | 2' O.C AVG    |             |           |
|  | EL CO | ELYMUS CONDENSATUS 'CANYON PRINCE' | CANYON PRINCE WILD RYE      |         | 30  | 2' O.C AVG    |             |           |
|  | JU PA | JUNCUS PATENS                      | COMMON RUSH                 |         | 17  | 3'-6" O.C AVG |             |           |
| HATCH PL1 - LAWN                                                                     |       |                                    |                             |         |     |               |             |           |
| SYMBOL                                                                               | TAG   | BOTANICAL NAME                     | COMMON NAME                 |         |     |               | IRRIG. TYP  | WATER USE |
|  | AG PA | AGROSTIS PALLENS                   | THIN GRASS                  |         |     |               | SPRAY       | LOW       |

WELO:

Total Landscape Area19,555 Square Feet

CIMIS SLO Annual Reference Eto:43.8

Example Commercial Landscape

| Hydrozone Name | Water Use (Update as Needed) | Plant Factor (PF) | % of Total Planting Area | Irrigation Type | Irrigation Efficiency | ETAF (PF/IE) | Hydrozone Area (SF) | ETAF x Area                              | ETWU (Eto x 0.62 x ETAF x Area) | Annual PLAWA (Eto) ( 0.62) [ (ETAF x LA) + ((1-ETAF) x SLA)]                                                                           |
|----------------|------------------------------|-------------------|--------------------------|-----------------|-----------------------|--------------|---------------------|------------------------------------------|---------------------------------|---|
| Planted area   | Low                          | 0.3               | 30%                      | Drip            | 0.81                  | 0.37         | 5,867               | 2,172.78                                 | 59,003.95                       | ETAF: Regulated by jurisdiction with max of:<br><.55 New Residential<br><.45 New Non-Residential<br><br>1 for Special Landscape Area** |
| Lawn           | Low                          | 0.3               | 15%                      | Spray           | 0.75                  | 0.40         | 2,933               | 1,173.30                                 | 31,862.13                       |   |
| Trees          | Low                          | 0.3               | 42%                      | Bubbler         | 0.81                  | 0.37         | 8,213               | 3,041.89                                 | 82,605.53                       |   |
| Bioswale       | Low                          | 0.3               | 17%                      | Drip            | 0.81                  | 0.37         | 3,324               | 1,231.24                                 | 33,435.57                       |   |
| Totals         |                              |                   |                          |                 |                       |              | 20,337              | 7,619.21                                 | 206,907.20                      | 248,525.65   |
| Avg ETAF       |                              |                   |                          |                 |                       |              | 0.37                | <.55 Residential<br><.45 Non-residential |                                 |   |

| Square feet |      |             |     |
|-------------|------|-------------|-----|
| Area 1      | 3585 | % of total: | 30% |
| Area 2      | 1859 | % of total: | 15% |
| Area 3      | 4985 | % of total: | 42% |
| Area 4      | 2057 | % of total: | 17% |

Contact Info  
Solenne Thelliez  
Fall Quarter, 2025  
LA405-01 Professor:  
Lauren Hackney  
LA315-01 Professor:  
Miran J. Day

Client Info  
California  
Polytechnic State  
University  
Address:  
1 Grand Avenue, San  
Luis Obispo, CA

Project Name

Dexter Design Commons  
San Luis Obispo

| Rev | Date | Issue |
|-----|------|-------|
|     |      |       |
|     |      |       |
|     |      |       |
|     |      |       |
|     |      |       |

Rev

Date12/05/2025

Designed BySNT

Drawn BySNT

Approved By

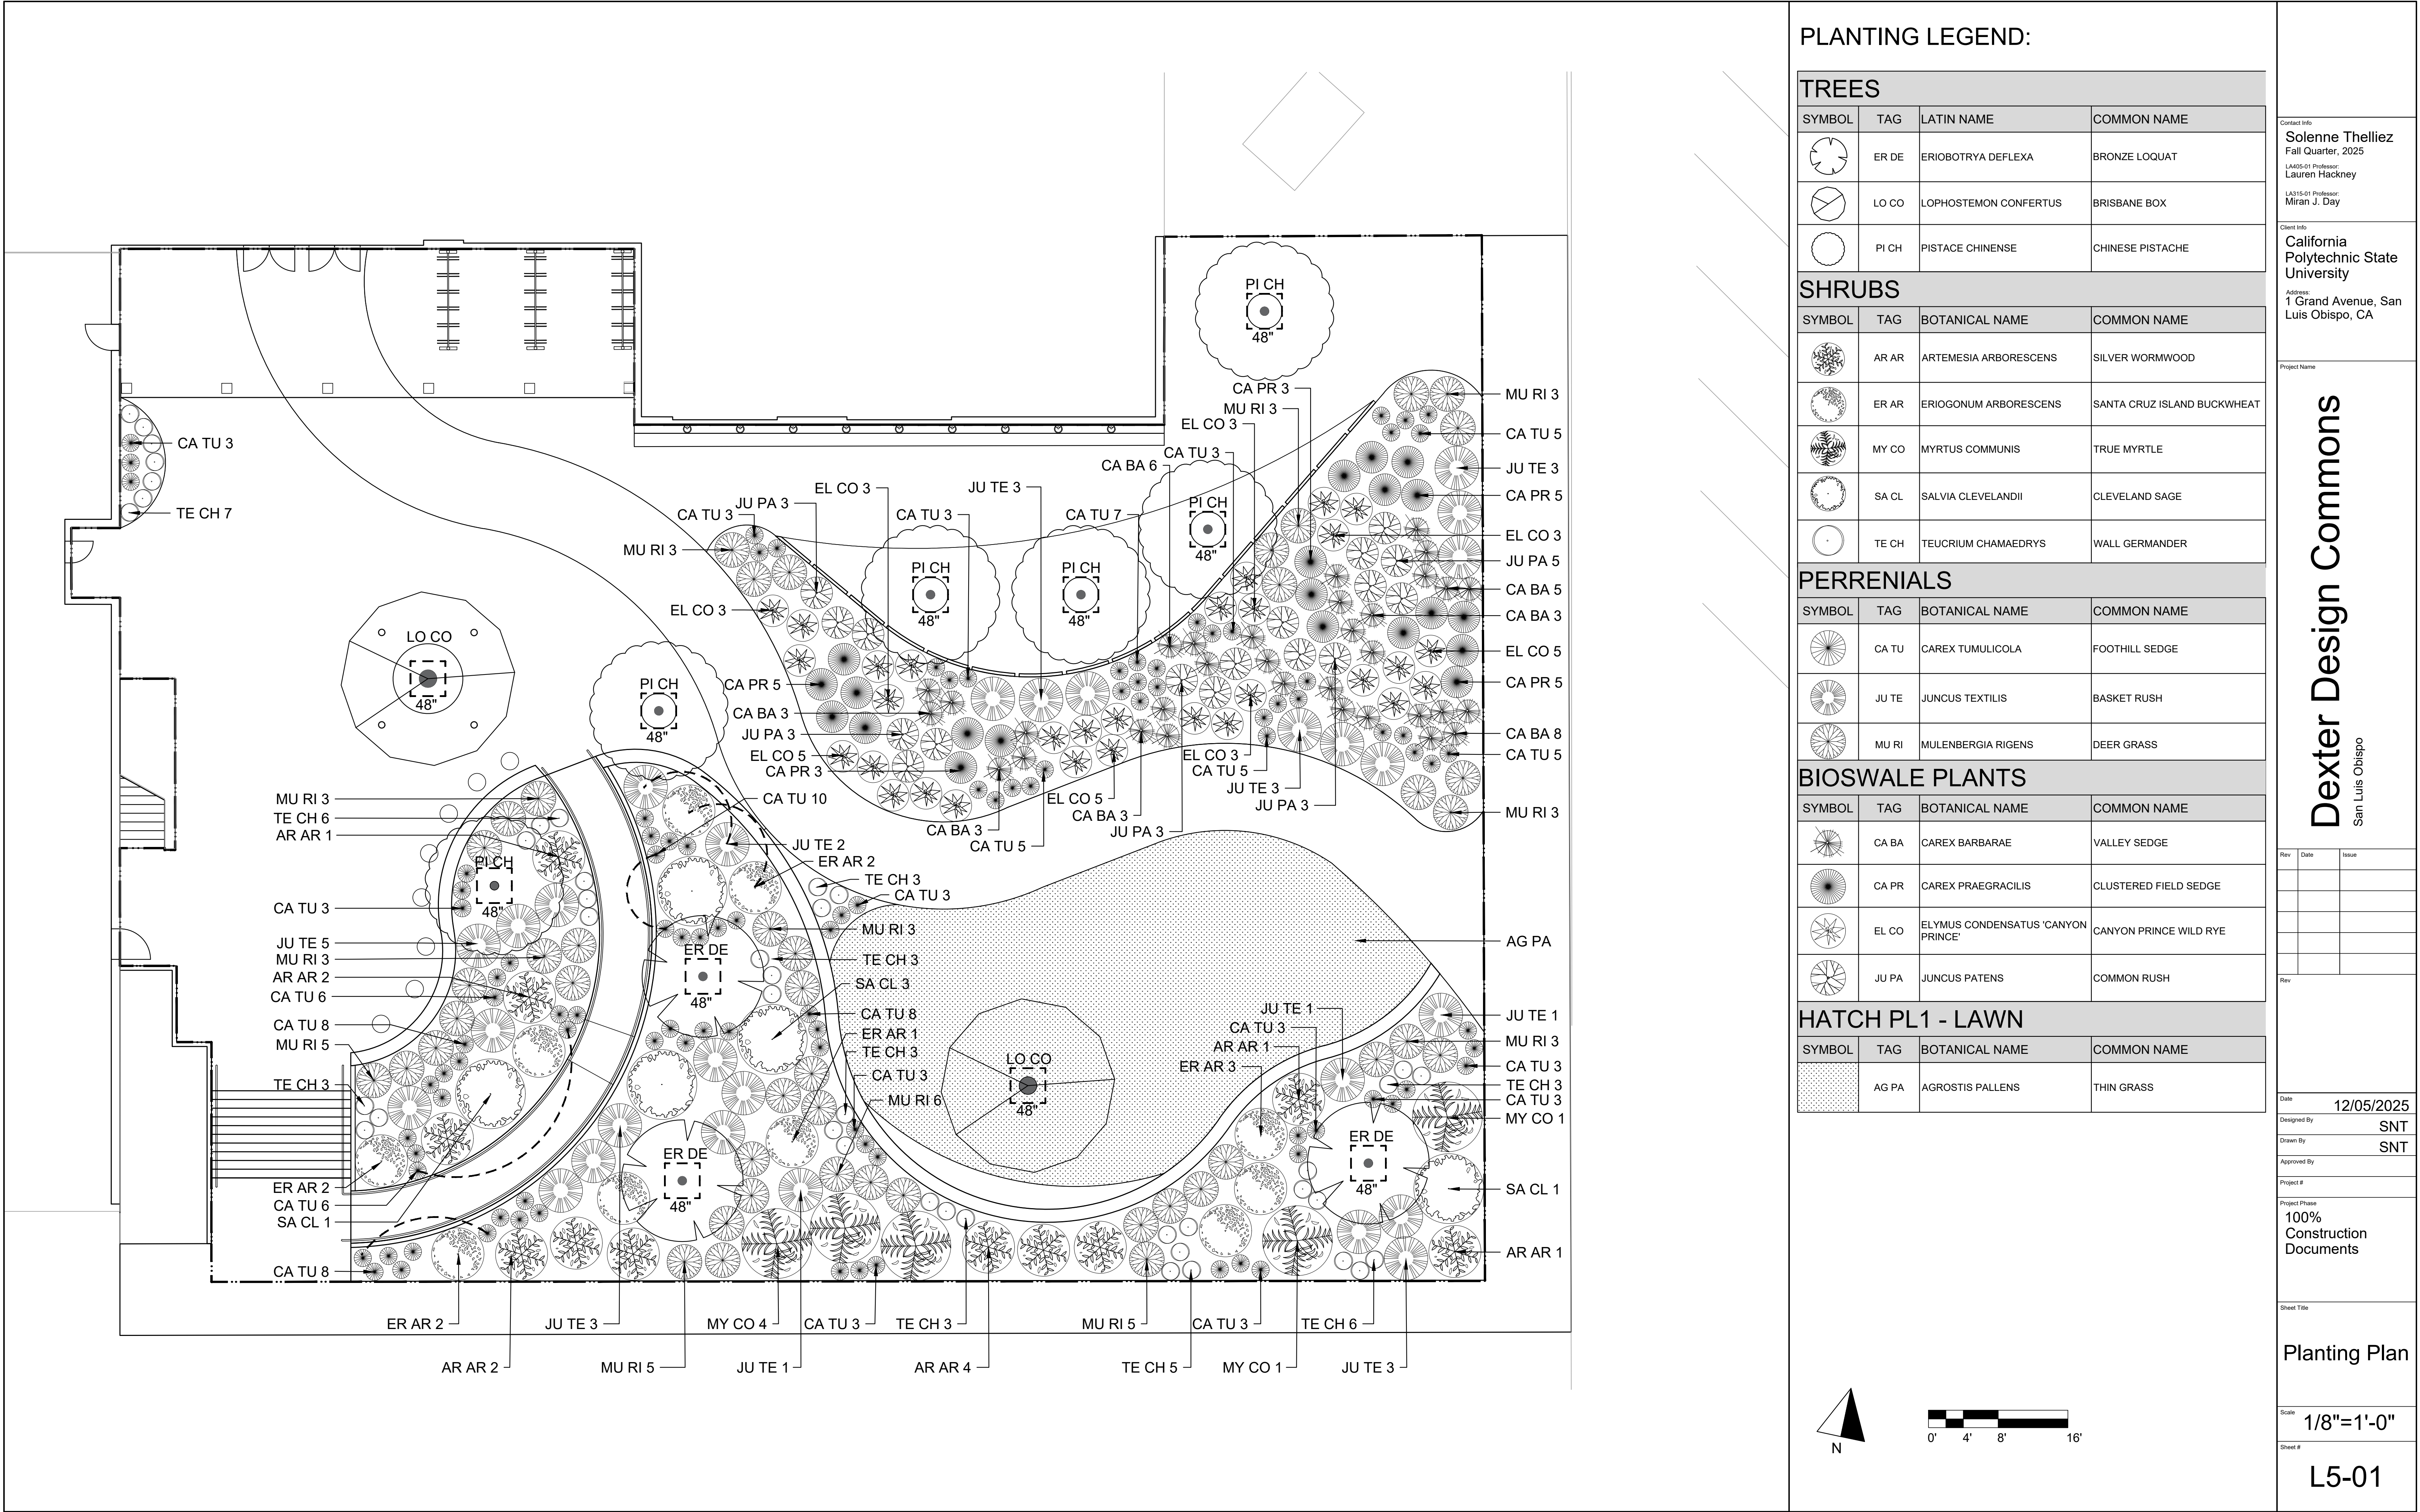
Project #

Project Phase  
100%  
Construction  
Documents


Sheet Title  
Plant  
Schedule,  
Legend, +  
WELO

Scale

Sheet #  
L5-00



|   |   |   |   | <div>Contact Info</div> <div>Solenne Thelliez<br/>Fall Quarter, 2025<br/>LA405-01 Professor:<br/>Lauren Hackney<br/>LA315-01 Professor:<br/>Miran J. Day</div> <div>Client Info</div> <div>California<br/>Polytechnic State<br/>University<br/>Address:<br/>1 Grand Avenue, San<br/>Luis Obispo, CA</div> <div>Project Name</div> <div>Dexter Design Commons<br/>San Luis Obispo</div> <div><table><tr><th>Rev</th><th>Date</th><th>Issue</th></tr><tr><td></td><td></td><td></td></tr><tr><td></td><td></td><td></td></tr><tr><td></td><td></td><td></td></tr><tr><td></td><td></td><td></td></tr><tr><td></td><td></td><td></td></tr><tr><td colspan="3">Rev</td></tr><tr><td colspan="3"></td></tr><tr><td colspan="3">Date12/05/2025</td></tr><tr><td colspan="3">Designed BySNT</td></tr><tr><td colspan="3">Drawn BySNT</td></tr><tr><td colspan="3">Approved By</td></tr><tr><td colspan="3">Project #</td></tr><tr><td colspan="3">Project Phase100% Construction Documents</td></tr><tr><td colspan="3">Sheet TitlePlanting Details</td></tr><tr><td colspan="3">ScaleVaries</td></tr><tr><td colspan="3">Sheet #L5-02</td></tr></table></div> | Rev | Date | Issue |  |  |  |  |  |  |  |  |  |  |  |  |  |  |  | Rev |  |  |  |  |  | Date12/05/2025 |  |  | Designed BySNT |  |  | Drawn BySNT |  |  | Approved By |  |  | Project # |  |  | Project Phase100% Construction Documents |  |  | Sheet TitlePlanting Details |  |  | ScaleVaries |  |  | Sheet #L5-02 |  |  |
|---|
| Rev   | Date   | Issue   | |
| |
| |
| |
| |
| |
| Rev   | |
| |
| Date12/05/2025   | |
| Designed BySNT   | |
| Drawn BySNT   | |
| Approved By   | |
| Project #   | |
| Project Phase100% Construction Documents   | |
| Sheet TitlePlanting Details   | |
| ScaleVaries   | |
| Sheet #L5-02   | |
| |
| |
| <div><p>PLANTING SOIL</p><p>PLANTING MULCH LAYER, SEE MATERIALS SCHEDULE</p><p>P1 L7-00 CONCRETE PAVING</p><p>COMPACTED SUBGRADE</p></div> <div>P5 PLANTING MULCH<br/>1 1/2"= 1'-0"</div> | <div><p>DEPTH OF ROOTBALL</p><p>2X ROOTBALL</p><p>3" ORGANIC MULCH (SEE MATERIALS SCHEDULE)</p><p>PLANTING SOIL</p><p>COMPACTED SUBGRADE</p><p>SET PLANT 1" ABOVE FINISH GRADE</p></div> <div>3 SHRUB PLANTING<br/>1/2"=1'-0"</div> | <div><p>TOP OF ROOTBALL CROWN 2" ABOVE FINISHED GRADE</p><p>3" MULCH LAYER</p><p>PLANTING SOIL</p><p>APPROVED BACKFILL SOIL</p><p>TREE ROOTBALL</p><p>UNAMENDED BACKFILL</p><p>COMPACTED SUBGRADE</p><p>2X ROOTBALL WIDTH</p></div> <div>2 TREE PLANTING<br/>1/2"=1'-0"</div> | <div><p>10" +/- TREE OPENING</p><p>TREE GRATE SUPPORT RIBS</p><p>MULCH LAYER</p><p>ADJACENT CONCRETE PAVING</p><p>COMPACTED SUBGRADE</p><p>TREE ROOTBALL</p><p>5'</p></div> <div>1 TREE PLANTING IN GRATE<br/>1/2"=1'-0"</div> | |

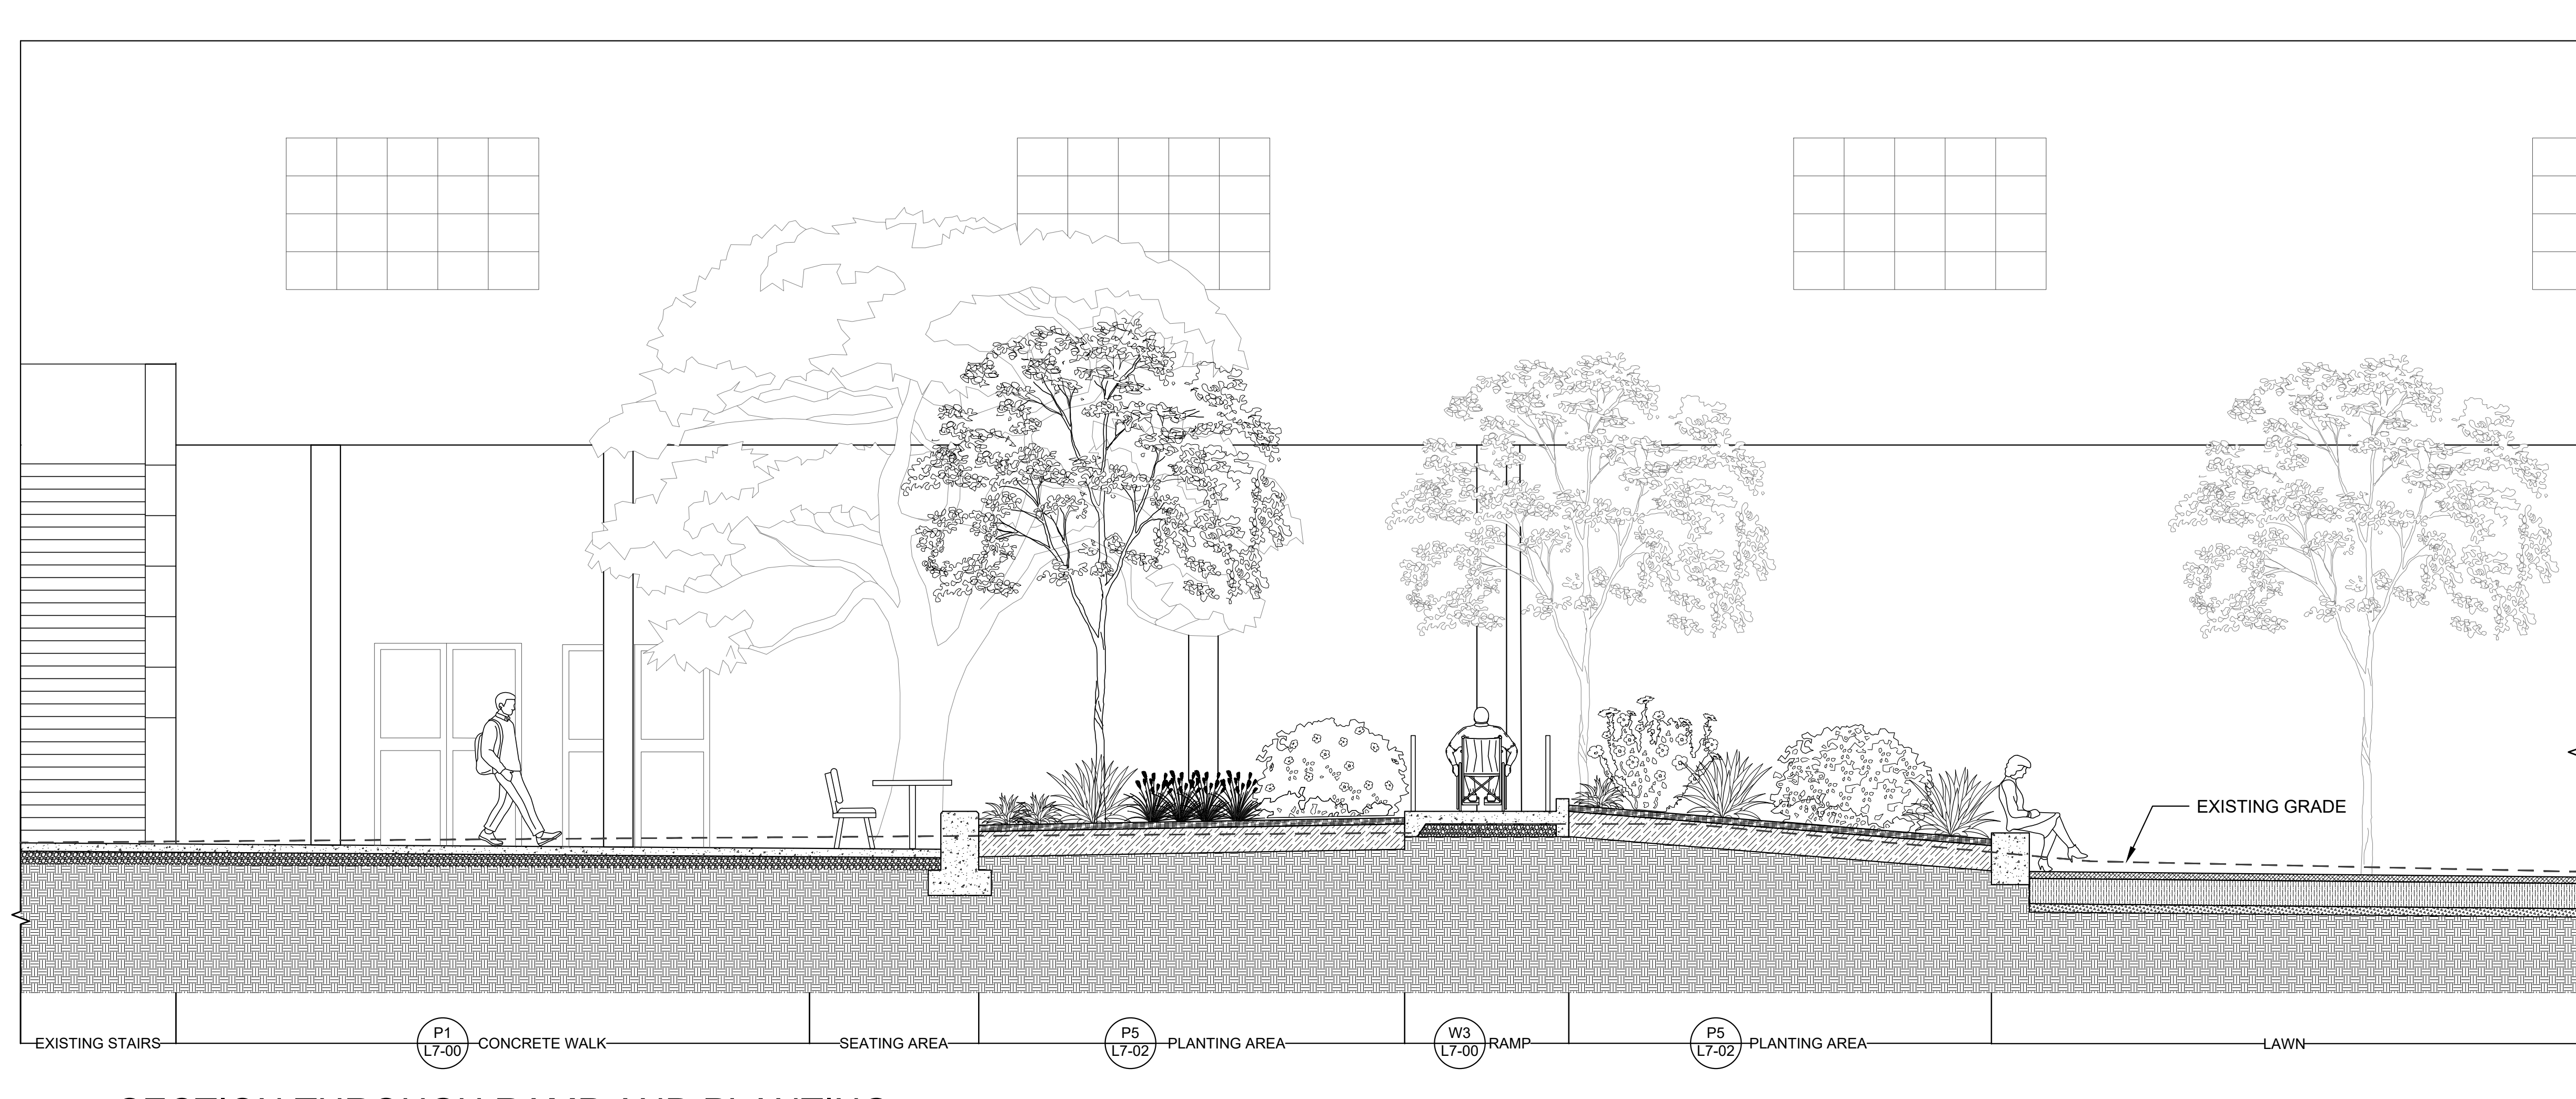

1 SECTION THROUGH RAMP AND PLANTING  
1/4" = 1'-0"

Contact Info  
**Solenne Thelliez**  
Fall Quarter, 2025  
LA405-01 Professor:  
Lauren Hackney  
LA315-01 Professor:  
Miran J. Day

Client Info  
**California  
Polytechnic State  
University**  
Address:  
1 Grand Avenue, San  
Luis Obispo, CA

Project Name  
**Dexter Design Commons**  
San Luis Obispo

| Rev | Date | Issue |
|-----|------|-------|
|     |      |       |
|     |      |       |
|     |      |       |
|     |      |       |
|     |      |       |

Rev

Date 12/05/2035

Designed By **SNT**

Drawn By **SNT**

Approved By

Project #

Project Phase  
**100%  
Construction  
Documents**

Sheet Title

Site Section 1

Scale 1/4"=1'-0"

Sheet #

**L6-00**

Contact Info  
**Solenne Thelliez**  
Fall Quarter, 2025  
LA405-01 Professor:  
Lauren Hackney  
LA315-01 Professor:  
Miran J. Day

Client Info  
**California  
Polytechnic State  
University**  
Address:  
1 Grand Avenue, San  
Luis Obispo, CA

Project Name  
**Dexter Design Commons**  
San Luis Obispo

| Rev | Date | Issue |
|-----|------|-------|
|     |      |       |
|     |      |       |
|     |      |       |
|     |      |       |

Rev

Date 12/05/2025

Designed By **SNT**

Drawn By **SNT**

Approved By

Project #

Project Phase  
**100%  
Construction  
Documents**

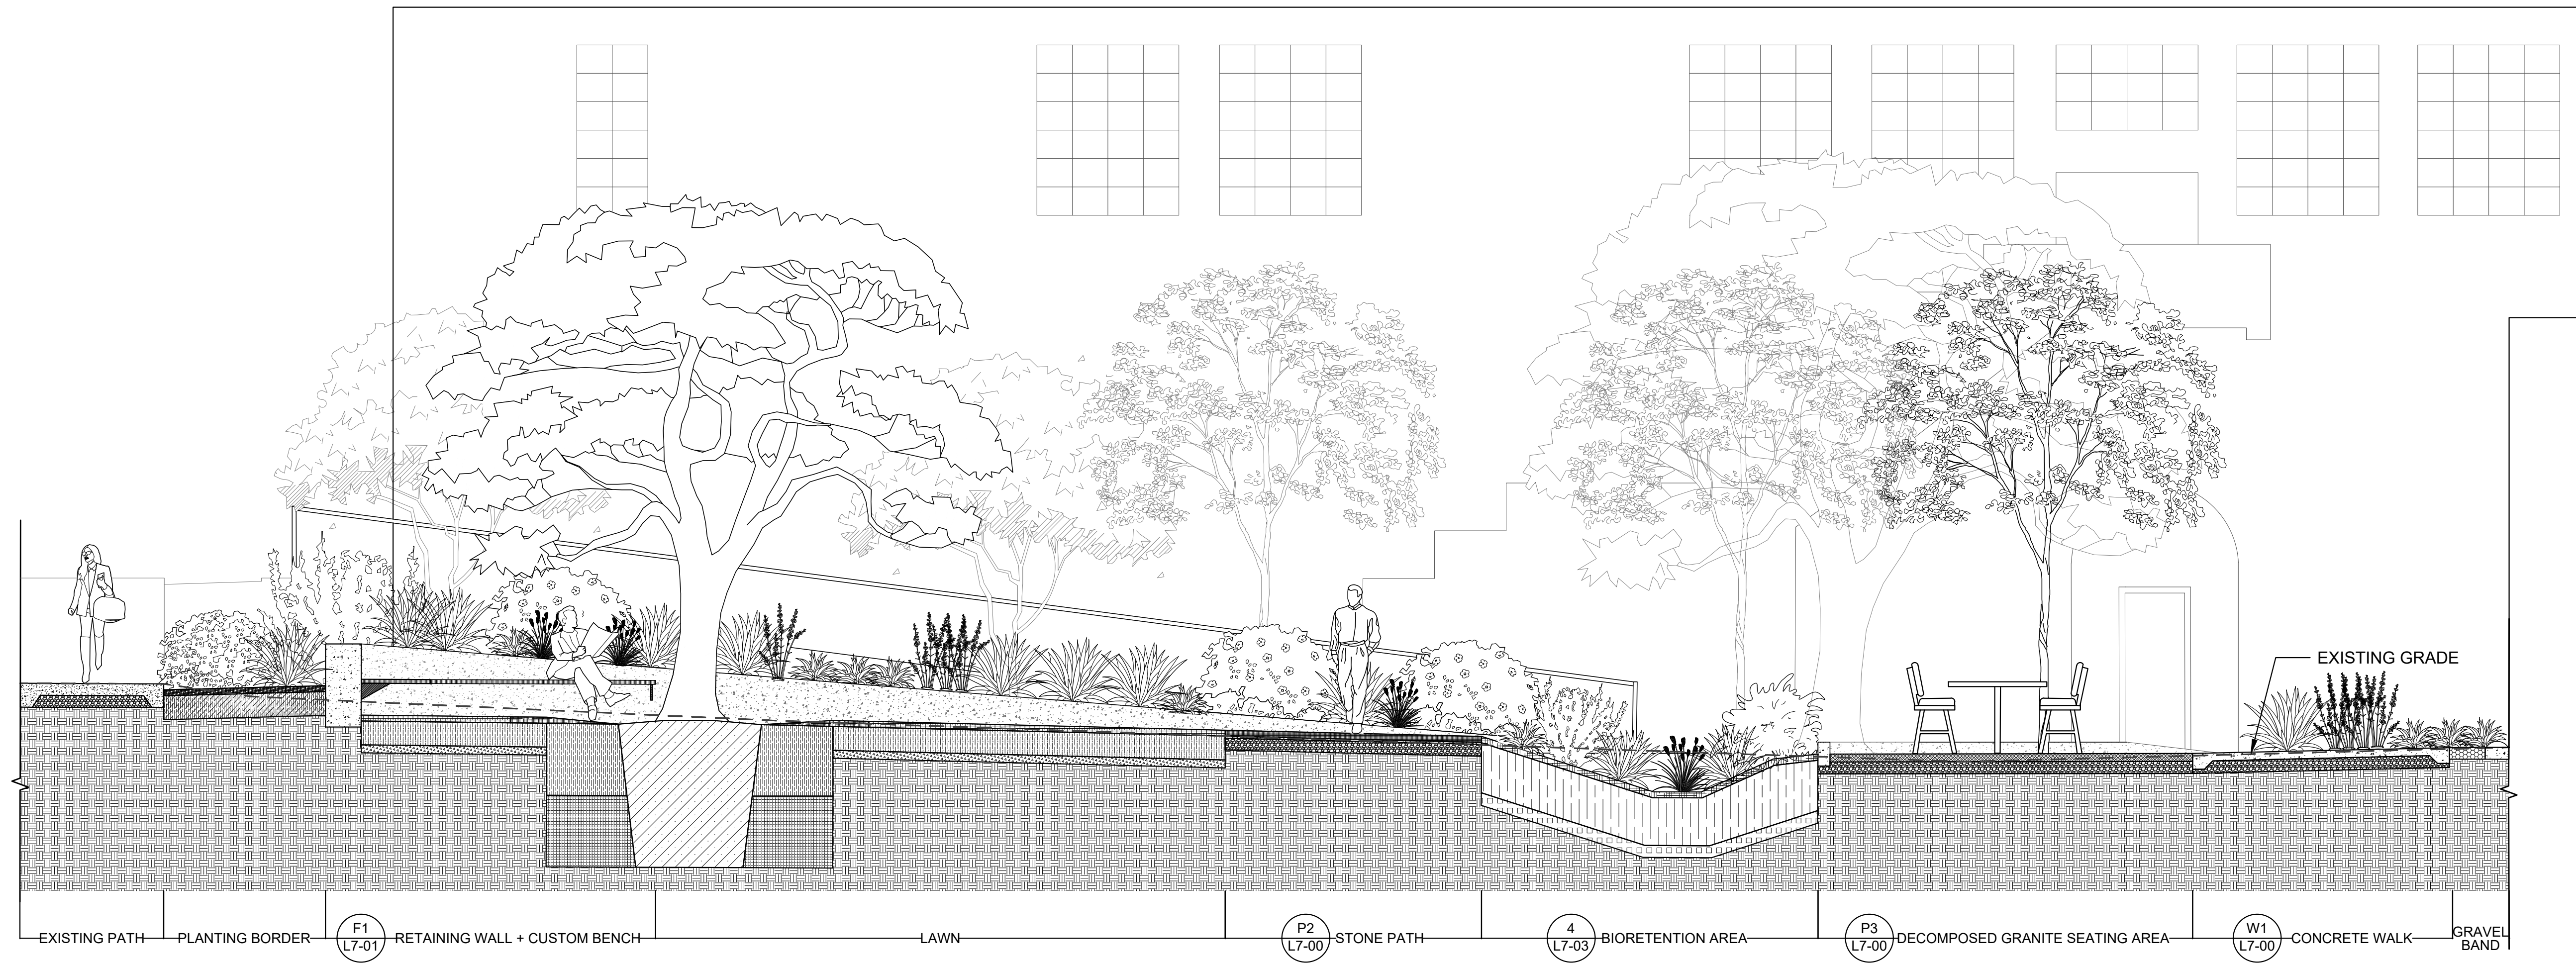
Sheet Title

**Site Section 2**

Scale  
**1/4"=1'=0"**

Sheet #

**L6-01**



2

## SECTION THROUGH LAWN AND BIORETENTION FACING WEST

1/4" = 1'-0"

|   |   |   | <div>REBAR, S.S.D.</div> <div>ADJACENT BIORETENTION AREA</div> <div>P3 L7-00 CRUSHED STONE PAVING</div> <div>6\" AGGREGATE BASE</div> <div>COMPACTED SUBGRADE</div>   | <div>Contact Info</div> <div>Solenne Thelliez<br/>Fall Quarter, 2025<br/>LA405-01 Professor:<br/>Lauren Hackney<br/>LA315-01 Professor:<br/>Miran J. Day</div> <div>Client Info</div> <div>California<br/>Polytechnic State<br/>University<br/>Address:<br/>1 Grand Avenue, San<br/>Luis Obispo, CA</div> <div>Project Name</div>   |     |      |       |  |  |  |  |  |  |  |  |  |  |  |  |  |  |  |  |  |  |  |  |  |  |  |  |  |  |  |  |  |  |
|---|---|---|---|---|-----|------|-------|--|--|--|--|--|--|--|--|--|--|--|--|--|--|--|--|--|--|--|--|--|--|--|--|--|--|--|--|--|--|
|   |   |   | <div>W4</div> <div>CIP SEGMENTED CURB</div> <div>1 1/2"= 1'-0"</div>   |   |     
| <div>2\" X 2\" GALV STEEL BAR POST</div> <div>CIP CONCRETE PAVING</div> <div>CIP REIN. CONCRETE CURB WITH FOOTING</div> <div>REBAR, S.S.D.</div> <div>6\" AGGREGATE BASE</div> <div>COMPACTED SUBGRADE</div> | <div>HANDRAIL POST 2\" X 2\" GALV STEEL TUBE</div> <div>CIP CONCRETE PAVING</div> <div>6\" AGGREGATE BASE</div> <div>REBAR, S.S.D.</div> <div>COMPACTED SUBGRADE</div>                                             | <div>2\" X 2\" GALV STEEL TUBE</div> <div>C.I.P CONCRETE STAIR</div> <div>2\" X 2\" GALV STEEL BAR POST</div> <div>TREAD DIM</div> <div>1'-0\" MIN</div> <div>3'-0\" TYP</div> <div>10\"</div> <div>EQ EQ</div> <div>6'-0\" MAX.</div> <div>P1 L7-00 CONCRETE PAVING</div> | <div>C.I.P. CONCRETE, SEE MATERIAL SCHEDULE</div> <div>1/2\" EXPANSION JOINT</div> <div>P1 L7-00 CONCRETE PAVING</div> <div>REBAR, S.S.D.</div> <div>AGGREGATE BASE</div> <div>COMPACTED SUBGRADE</div>                                                                         |   |     
| <div>W3</div> <div>RAMP</div> <div>1/2"=1'-0"</div>   | <div>8</div> <div>HANDRAIL SECTION</div> <div>1 1/2"= 1'-0"</div>   | <div>7</div> <div>HANDRAIL</div> <div>1/2"=1'-0"</div>   | <div>W1</div> <div>CIP CONCRETE STAIR</div> <div>1"= 1'-0"</div>   | <div>Rev</div> <table><tr><th>Rev</th><th>Date</th><th>Issue</th></tr><tr><td> </td><td> </td><td> </td></tr><tr><td> </td><td> </td><td> </td></tr><tr><td> </td><td> </td><td> </td></tr><tr><td> </td><td> </td><td> </td></tr><tr><td> </td><td> </td><td> </td></tr><tr><td> </td><td> </td><td> </td></tr><tr><td> </td><td> </td><td> </td></tr><tr><td> </td><td> </td><td> </td></tr><tr><td> </td><td> </td><td> </td></tr><tr><td> </td><td> </td><td> </td></tr></table> <div>Date</div> <div>12/05/2025</div> <div>Designed By</div> <div>SNT</div> <div>Drawn By</div> <div>SNT</div> <div>Approved By</div> <div> </div> <div>Project #</div> <div> </div> <div>Project Phase</div> <div>100%<br/>Construction<br/>Documents</div> <div>Sheet Title</div> <div>Details</div> <div>Scale</div> <div>Varies</div> <div>Sheet #</div> <div>L7-00</div> | Rev | Date | Issue |  |  |  |  |  |  |  |  |  |  |  |  |  |  |  |  |  |  |  |  |  |  |  |  |  |  |  |  |  |  |
| Rev   | Date   | Issue   |   |   
|   |   
|   |   
| <div>P1 L7-00 CONCRETE PAVING</div> <div>FLUSH</div> <div>1'-6"</div> <div>6"</div> <div>NOIYO COBBLE PEBBLES</div> <div>COMPACTED SUBGRADE</div>                                                            | <div>COMPACTED STABILIZED CRUSHED STONE PAVING, SEE MATERIALS SCHEDULE</div> <div>6\" COMPACTED AGGREGATE BASE</div> <div>P1 L7-00 CONCRETE PAVING</div> <div>COMPACTED SUBGRADE</div> <div>4"</div> <div>6"</div> | <div>ADJACENT LAWN</div> <div>BRICK PAVER, SEE MATERIALS SCHEDULE</div> <div>1/4\" JOINTING SAND</div> <div>BEDDING LAYER</div> <div>COMPACTED AGGREGATE</div> <div>COMPACTED SUBGRADE</div> <div>5"</div> <div>3"</div> <div>1"</div> <div>6"</div>                       | <div>P5 L7-00 PLANTING AREA</div> <div>CONTROL JOINT</div> <div>CIP CONCRETE PAVING</div> <div>REBAR, S.S.D</div> <div>6\" COMPACTED AGGREGATE BASE</div> <div>COMPACTED SUBGRADE</div> <div>THICKENED EDGE ADJACENT TO PLANTING/GRAVEL AREAS</div> <div>6"</div> <div>1'</div> |   |     
| <div>P6</div> <div>PEBBLE ROCK BAND</div> <div>1 1/2"= 1'-0"</div>   | <div>P3</div> <div>CRUSHED STONE PAVING</div> <div>1 1/2"= 1'-0"</div>   | <div>P2</div> <div>BRICK PAVING</div> <div>1 1/2"= 1'-0"</div>   | <div>P1</div> <div>CIP CONCRETE PAVING</div> <div>1 1/2"= 1'-0"</div>   |   |     



—1" CHAMFER

—C.I.P CONCRETE RETAINING  
WALL, SEE MATERIALS SCHEDULE

—REBAR, S.S.D.

—STEEL SUPPORT BRACKET,  
ANCHOR TO RETAINING WALL

—WESTERN CEDAR WOOD BENCH,  
SEE MATERIALS SCHEDULE

—ADJACENT LAWN

— C.I.P CONCRETE FOOTING

—COMPACTED SUBGRADE

ent Info

California  
Polytechnic State  
University

Address:  
1 Grand Avenue, San  
Luis Obispo, CA

Project Name

# Dexter Design Commons

San Luis Obispo

|    |  |  |  |
|----|--|--|--|
| iv |  |  |  |
|----|--|--|--|

12/05/2025

Designed By **SNT**

Drawn By **SNT**

|             |  |
|-------------|--|
| Approved By |  |
|-------------|--|

|           |  |
|-----------|--|
| Project # |  |
|-----------|--|

Project Phase

100%

Construction Documents

Sheet Title

## Details

|        |
|--------|
| Varies |
|--------|

测试 符

L7-01

F3

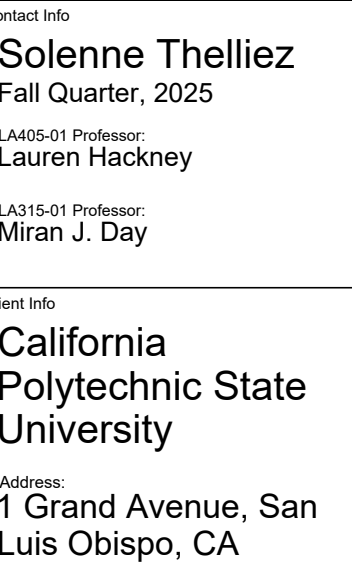
## CAFE TABLE - SURFACE MOUNTED

$$1\frac{1}{2}'' = 1'-0''$$

F1

## CUSTOM BENCH

$$1\frac{1}{2}'' = 1'-0''$$



San Luis Obispo

| Rev | Date | Issue |
|-----|------|-------|
|     |      |       |
|     |      |       |
|     |      |       |
|     |      |       |
|     |      |       |

Date 12/05/2025

Designed By **SNT**

Drawn By SNT

Approved By \_\_\_\_\_

Project Phase  
100%  
Construction  
Documents

Sheet Title

## Details

Scale

Varies

Sheet #

L7-02




ELEVATION 2

F6

$$1'' = 1' - 0''$$

F5

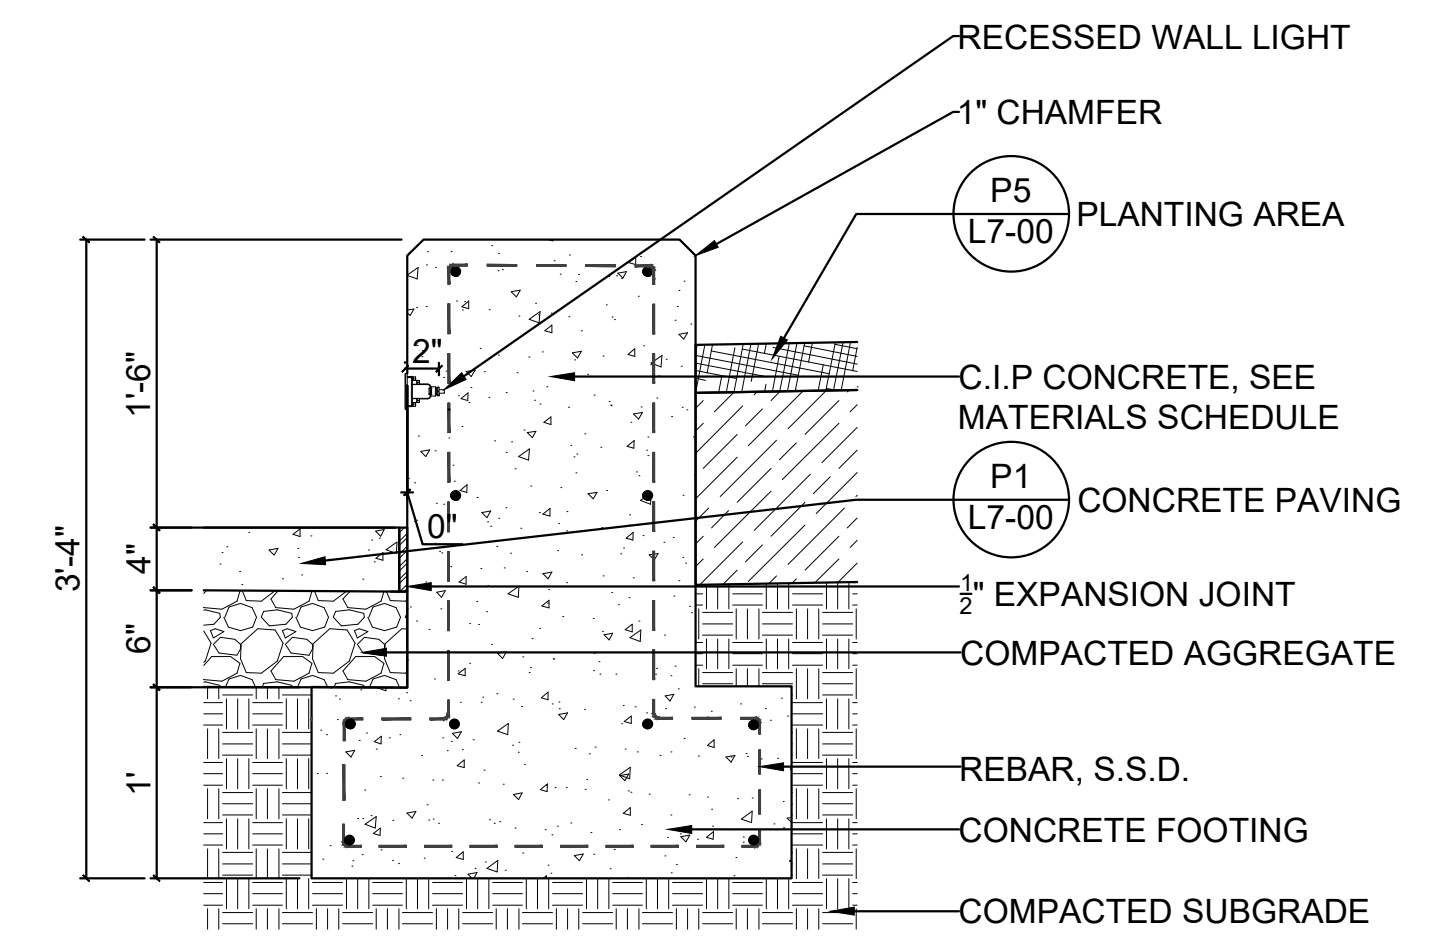
$$1\frac{1}{2}'' = 1'-0''$$




**W1** CIP SEATWALL  
1"= 1'-0"



### 3 RECESSED WALL LIGHT REFERENCE

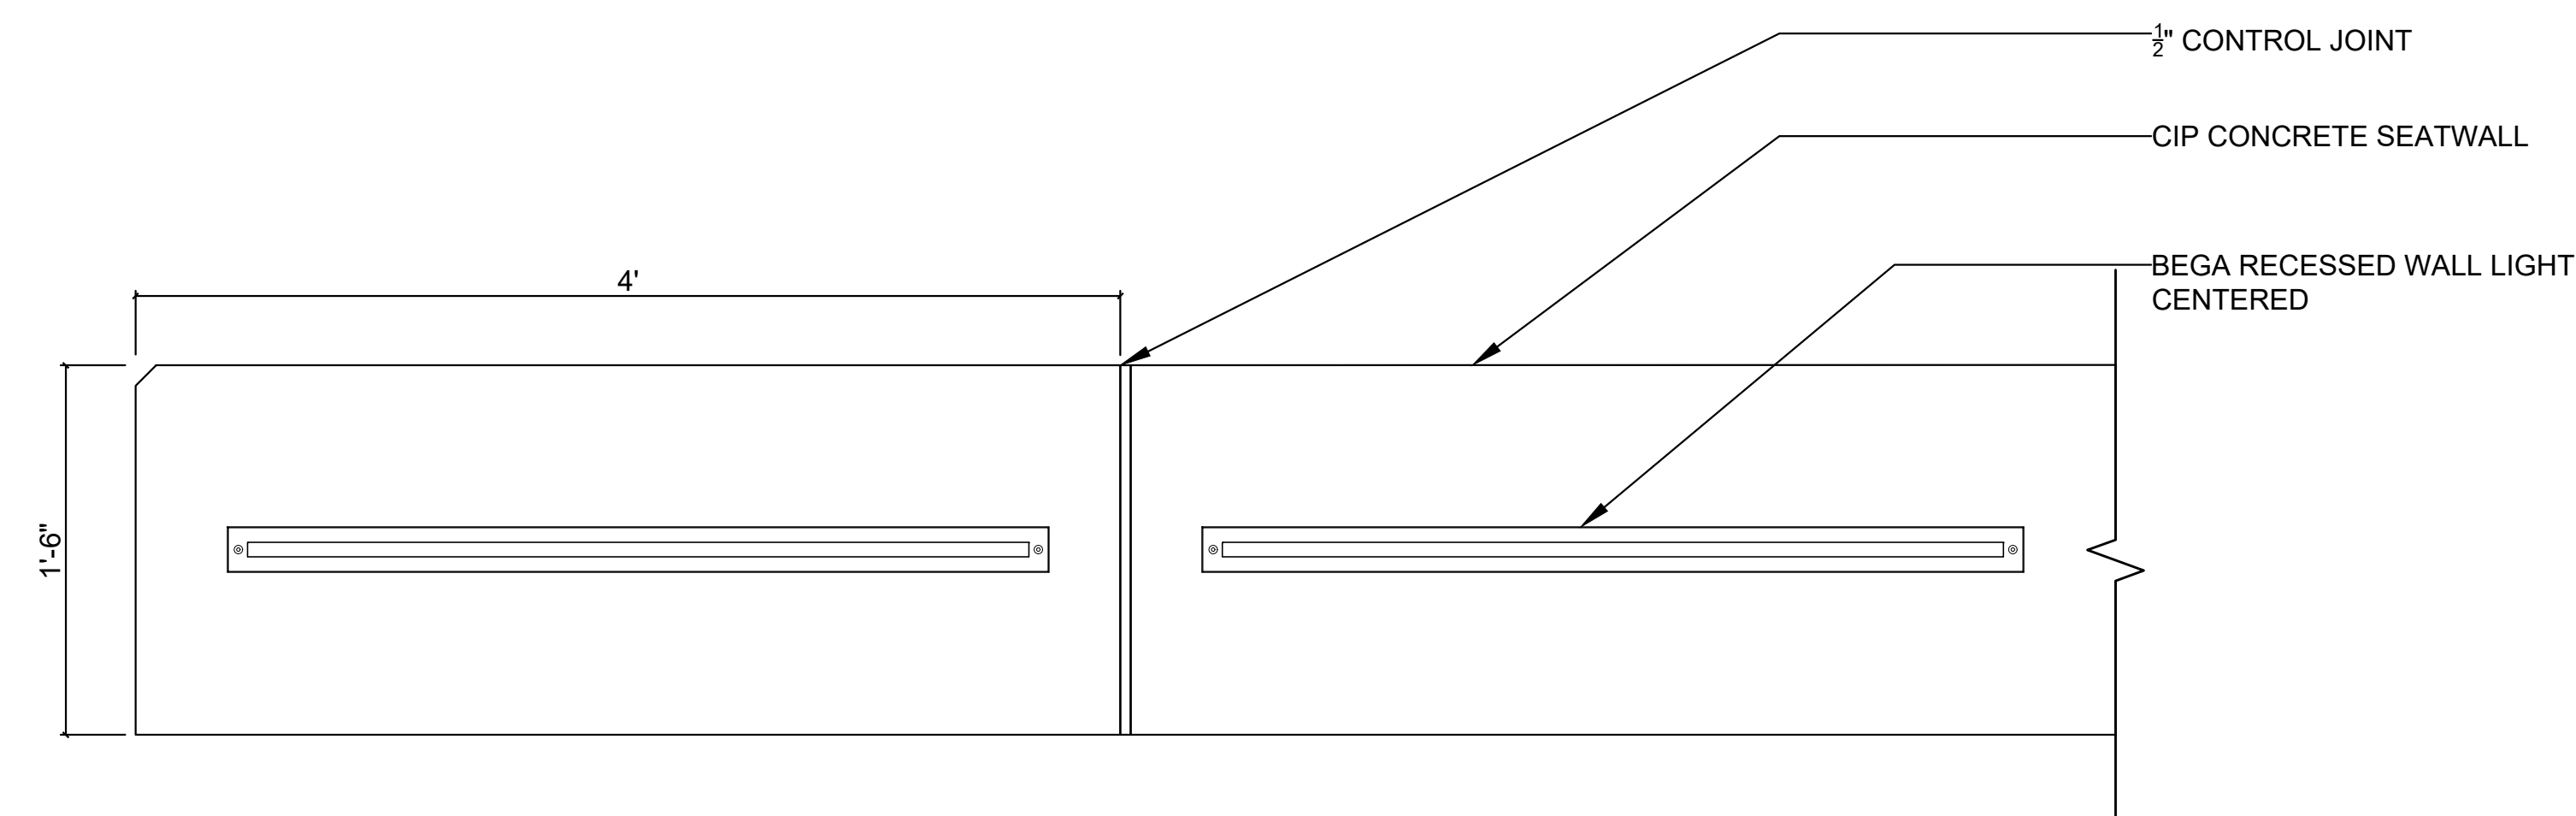

2 SEATWALL ELEVATION  
1/2" = 1'-0"

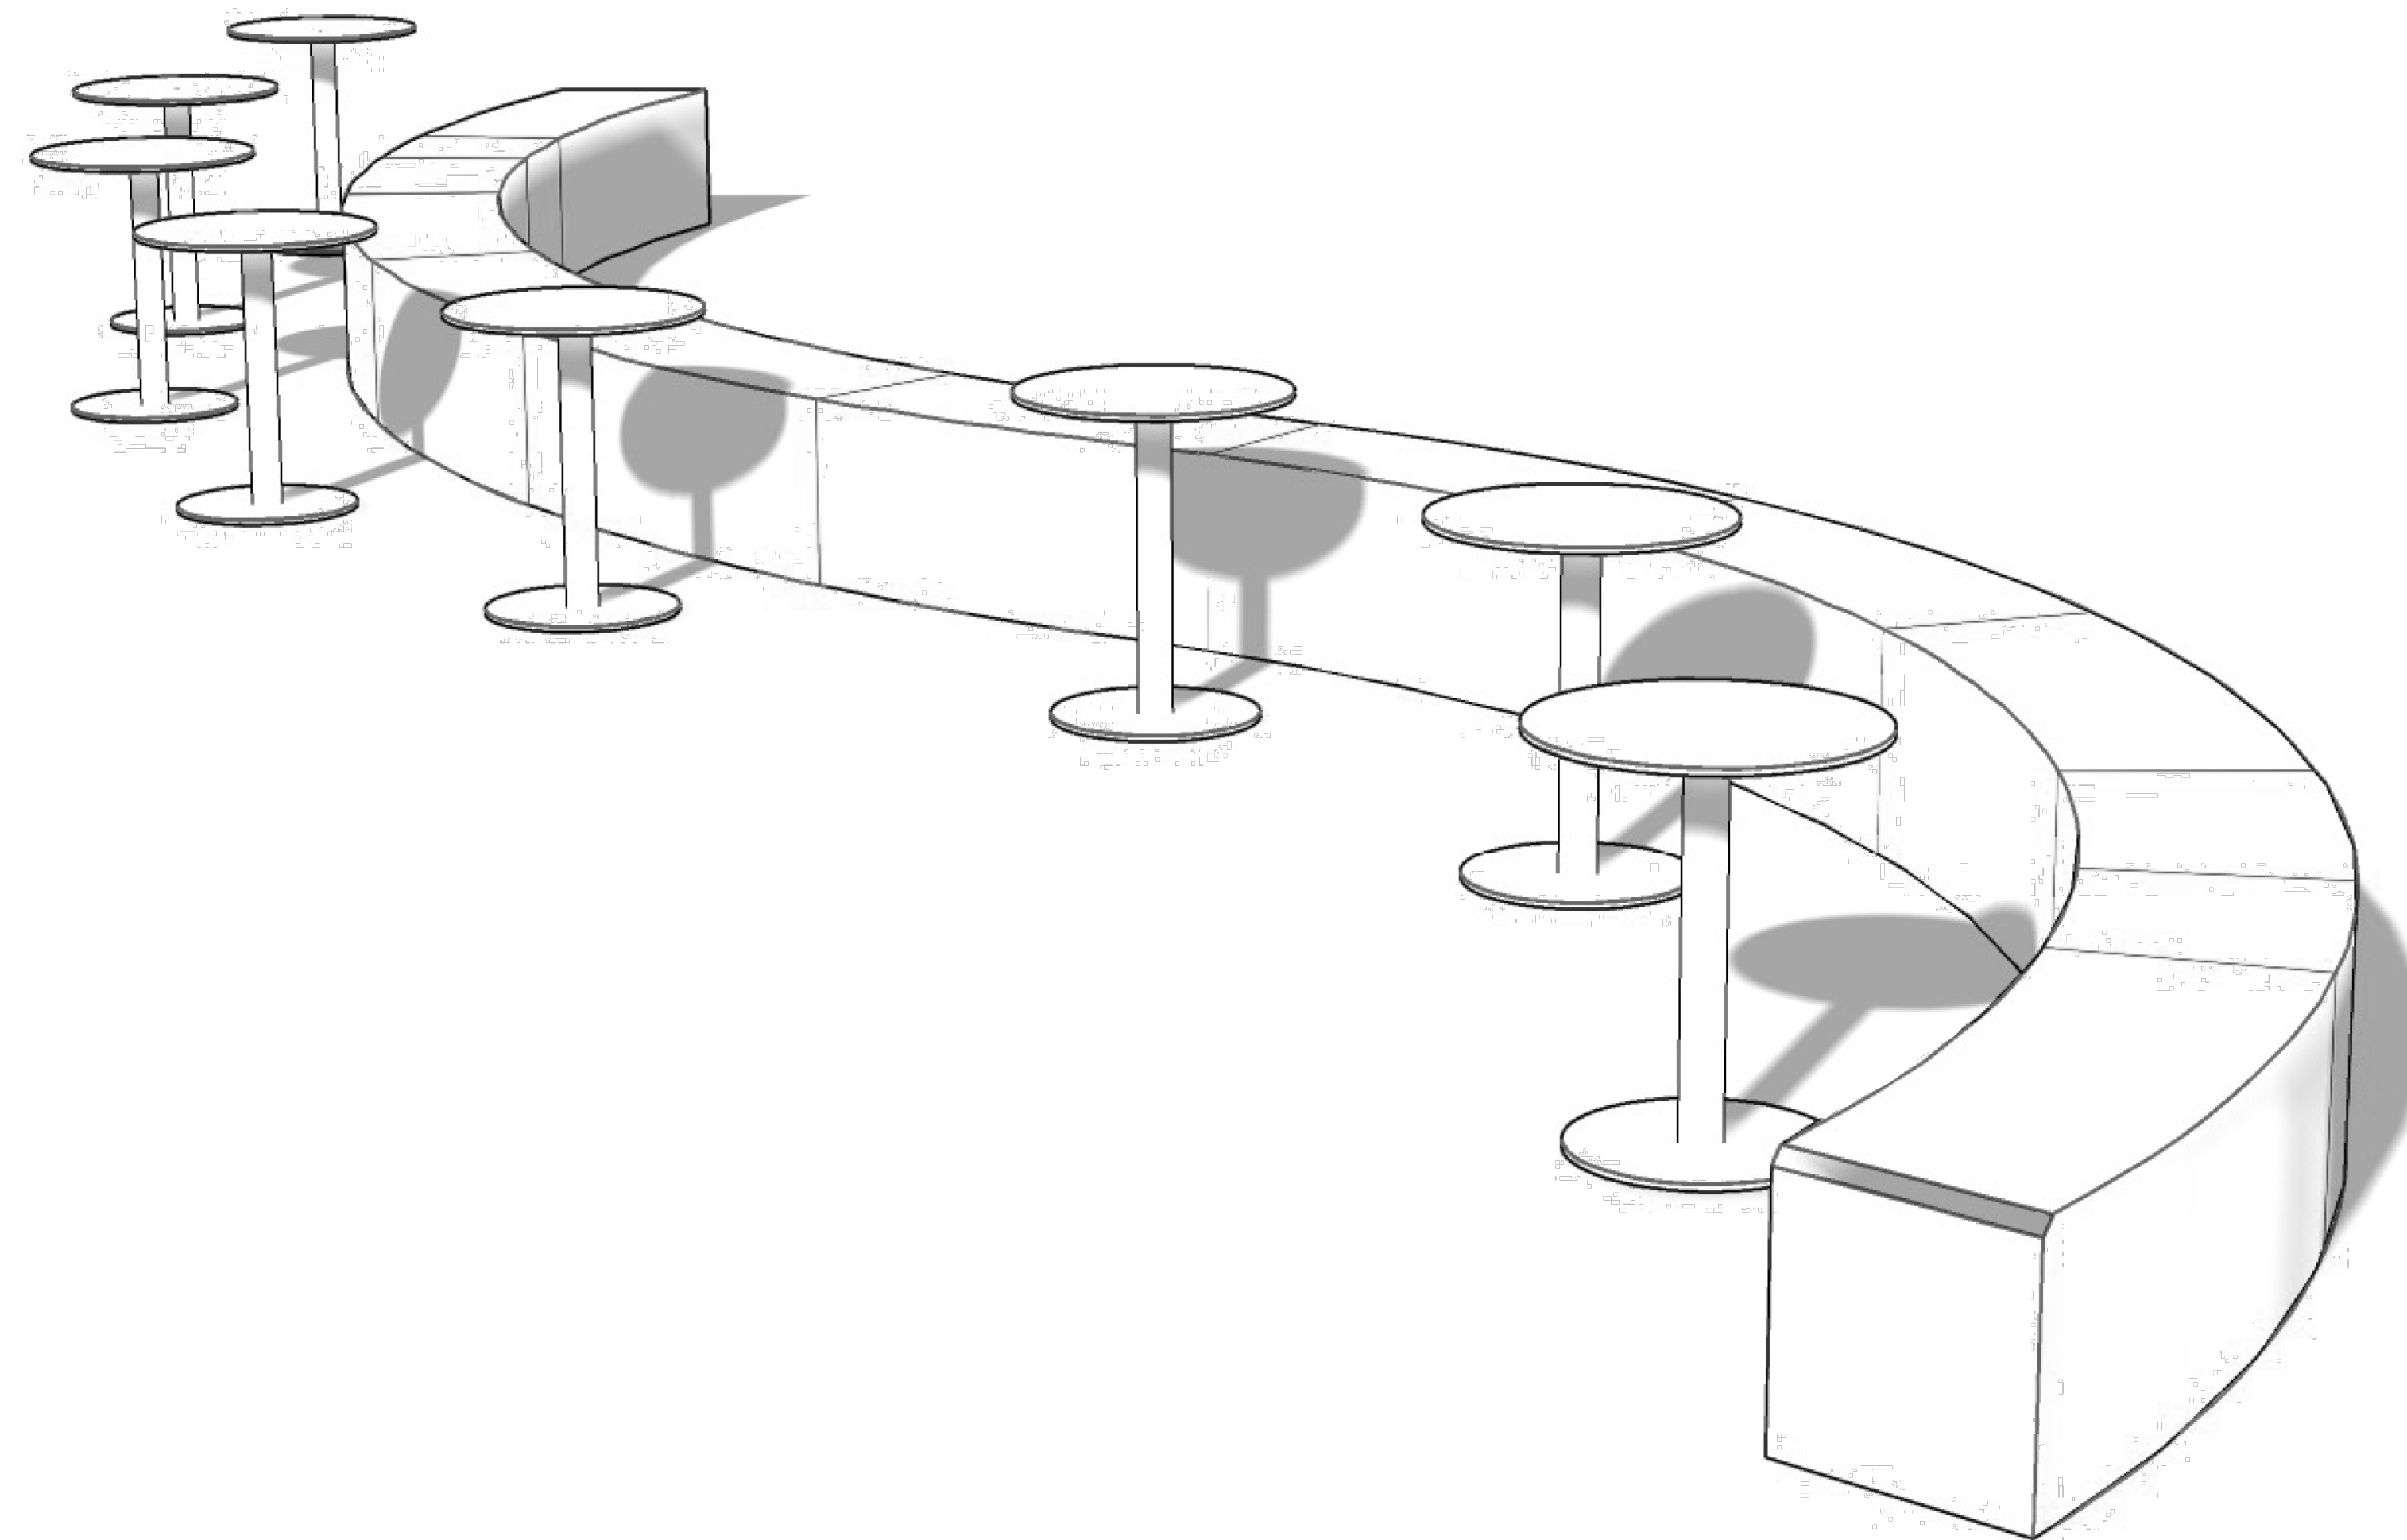

## 1 ENLARGED SEATWALL AXONOMETRIC

|   |   |
|---|---|
| <p>contact info</p> <p><b>Solenne Thelliez</b><br/> Fall Quarter, 2025</p> <p>LA405-01 Professor:<br/> <b>Lauren Hackney</b></p> <p>LA315-01 Professor:<br/> <b>Miran J. Day</b></p> | <p>ent info</p> <p><b>California</b><br/> <b>Polytechnic State</b><br/> <b>University</b></p> <p>Address:<br/> 1 Grand Avenue, San<br/> Luis Obispo, CA</p> |
|---|---|

Project Name

# Dexter Design Commons

San Luis Obispo

| iv | Date | Issue |
|----|------|-------|
|    |      |       |
|    |      |       |
|    |      |       |
|    |      |       |
|    |      |       |

re

12/05/2025

Designed By **SNT**

Drawn By **SNT**

|             |  |
|-------------|--|
| Approved By |  |
|-------------|--|

Project #

Project Phase

100%  
Construction  
Documents

Project Title

## Details

|      |        |
|------|--------|
| male | Varies |
|------|--------|

Test #

L7-03