




LA 241: SITE ENGINEERING
 WINTER 2019
 1" = 20'

SITE ENGINEERING FINAL:
SITE GRADING PLAN

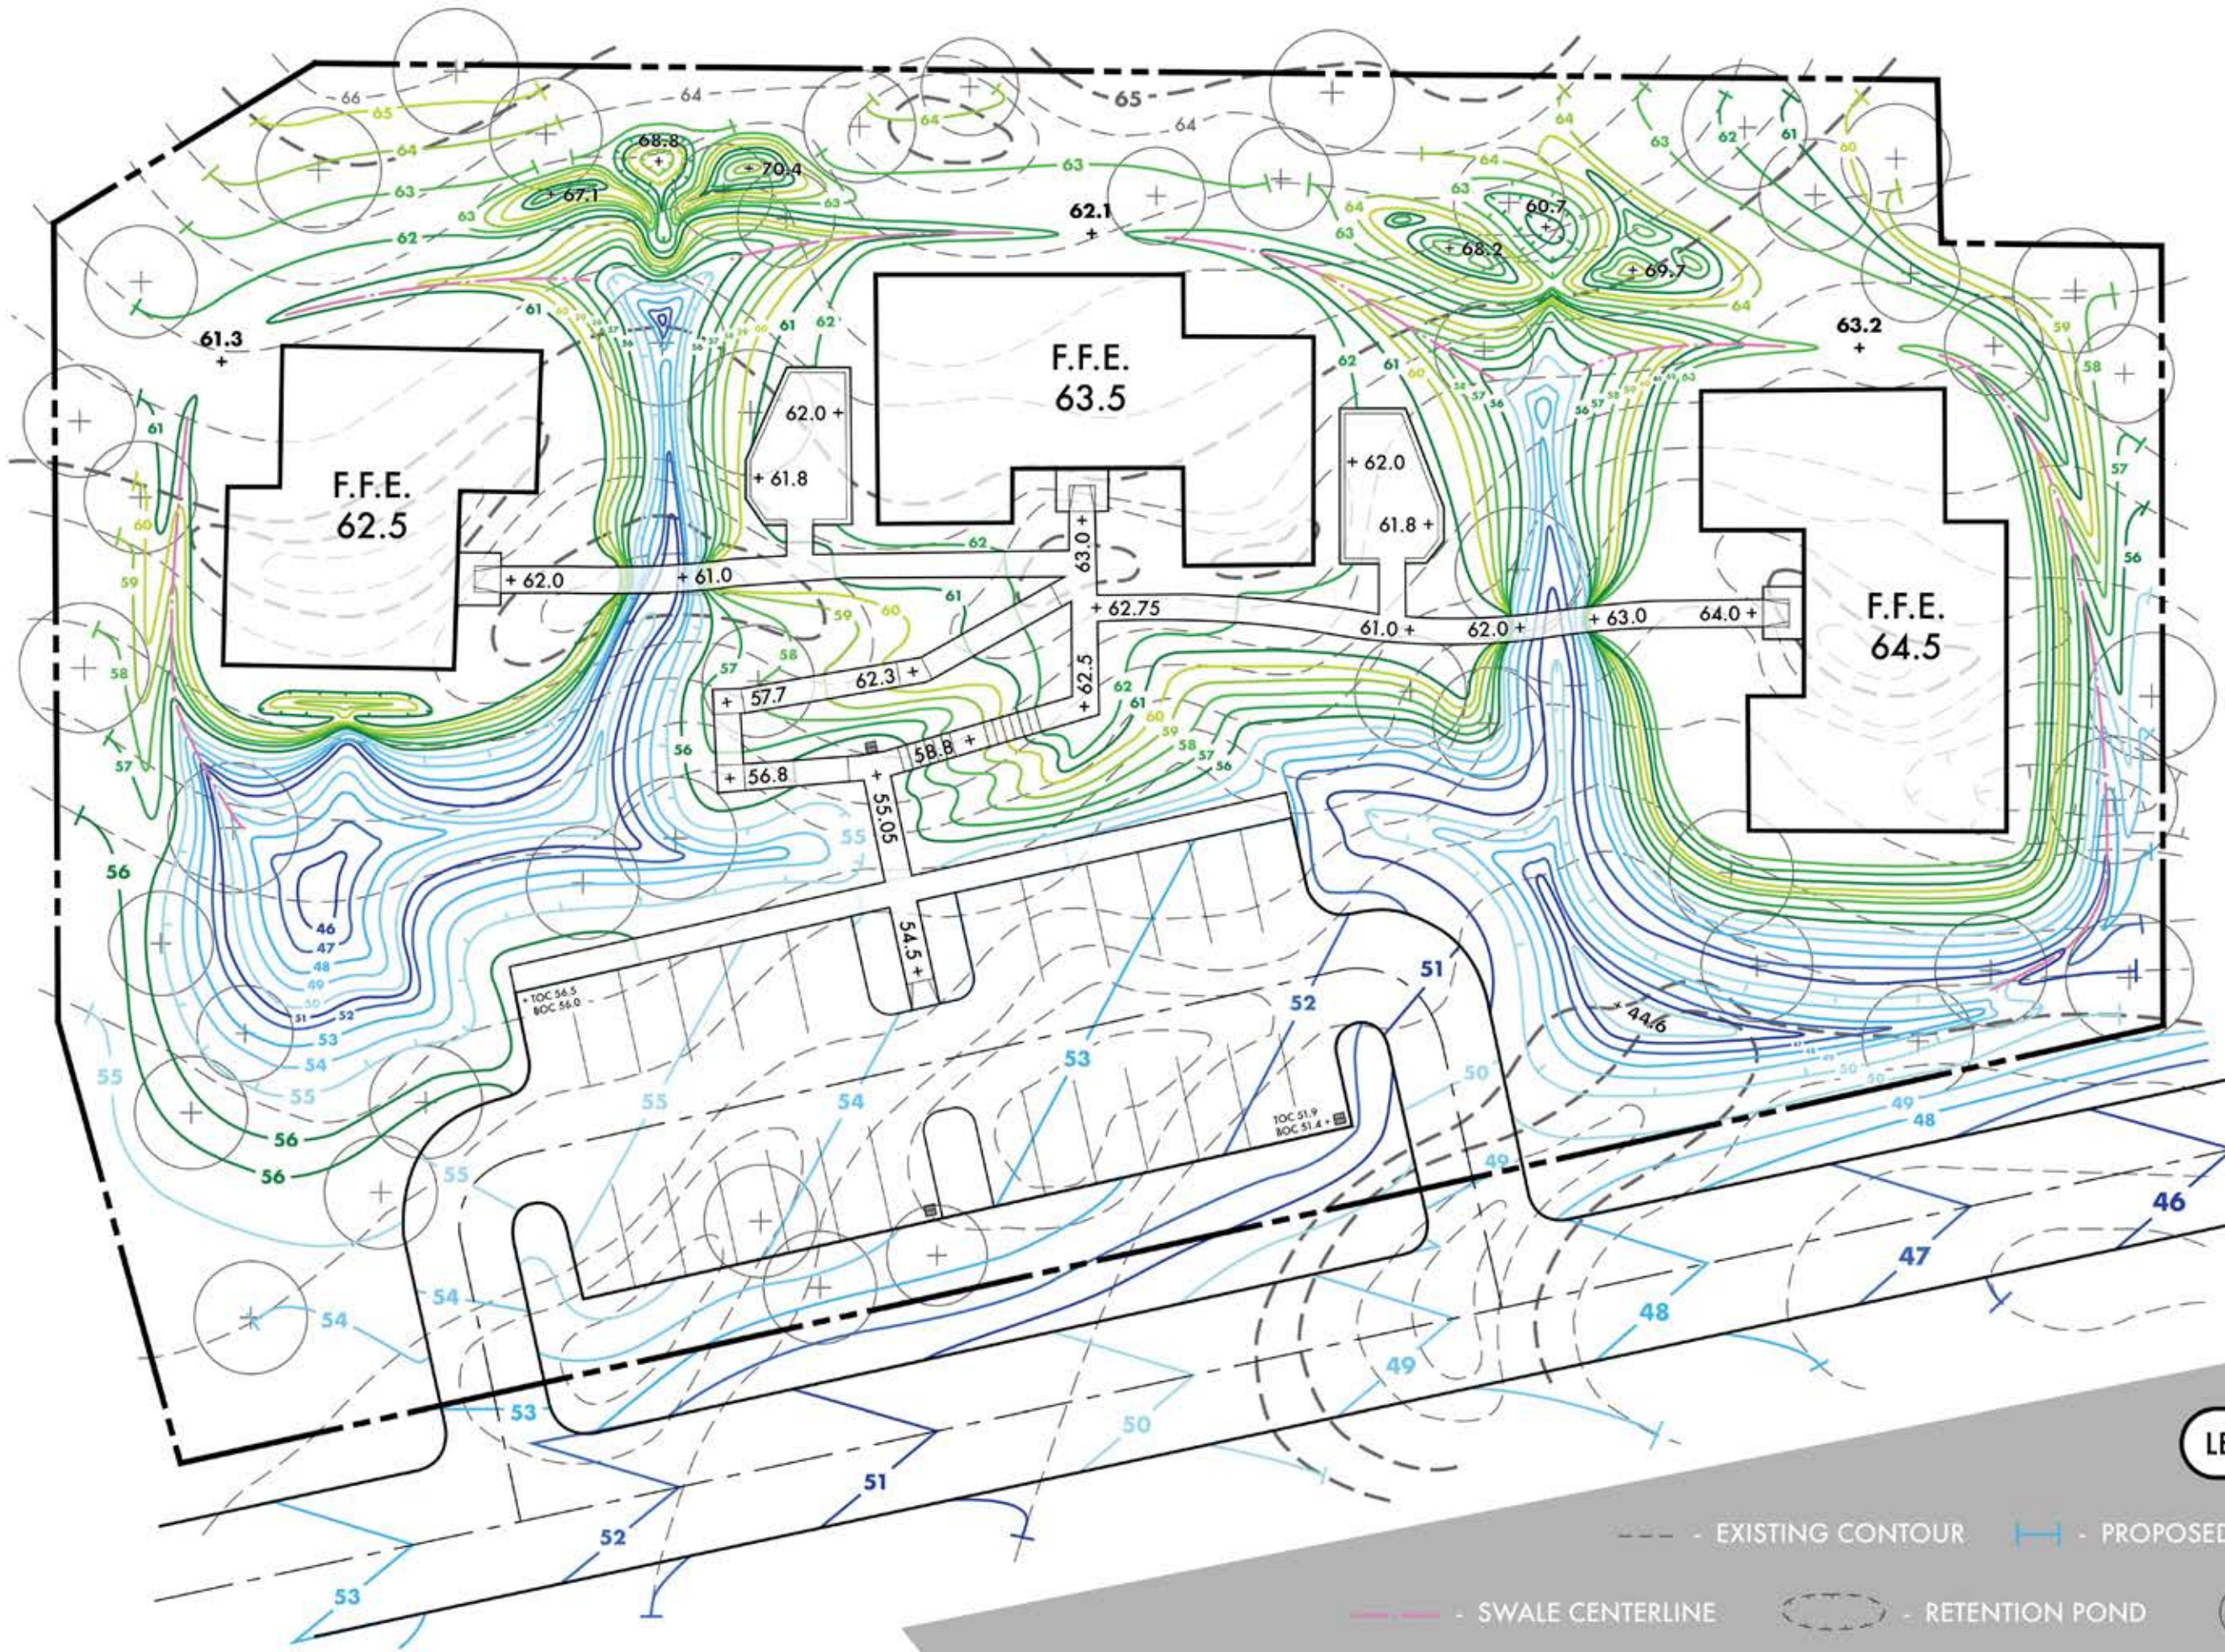

LEGEND

- - - - - EXISTING CONTOUR
- — — — — PROPOSED CONTOUR
- — — — — SWALE CENTERLINE
- - - - - - RETENTION POND
- + - - - - - TREE
- 63.2 + - SWALE SPOT ELEVATION
- ▭ - CURB RAMP
- ▧ - CATCH BASIN
- ▭ - SEATING AREA