




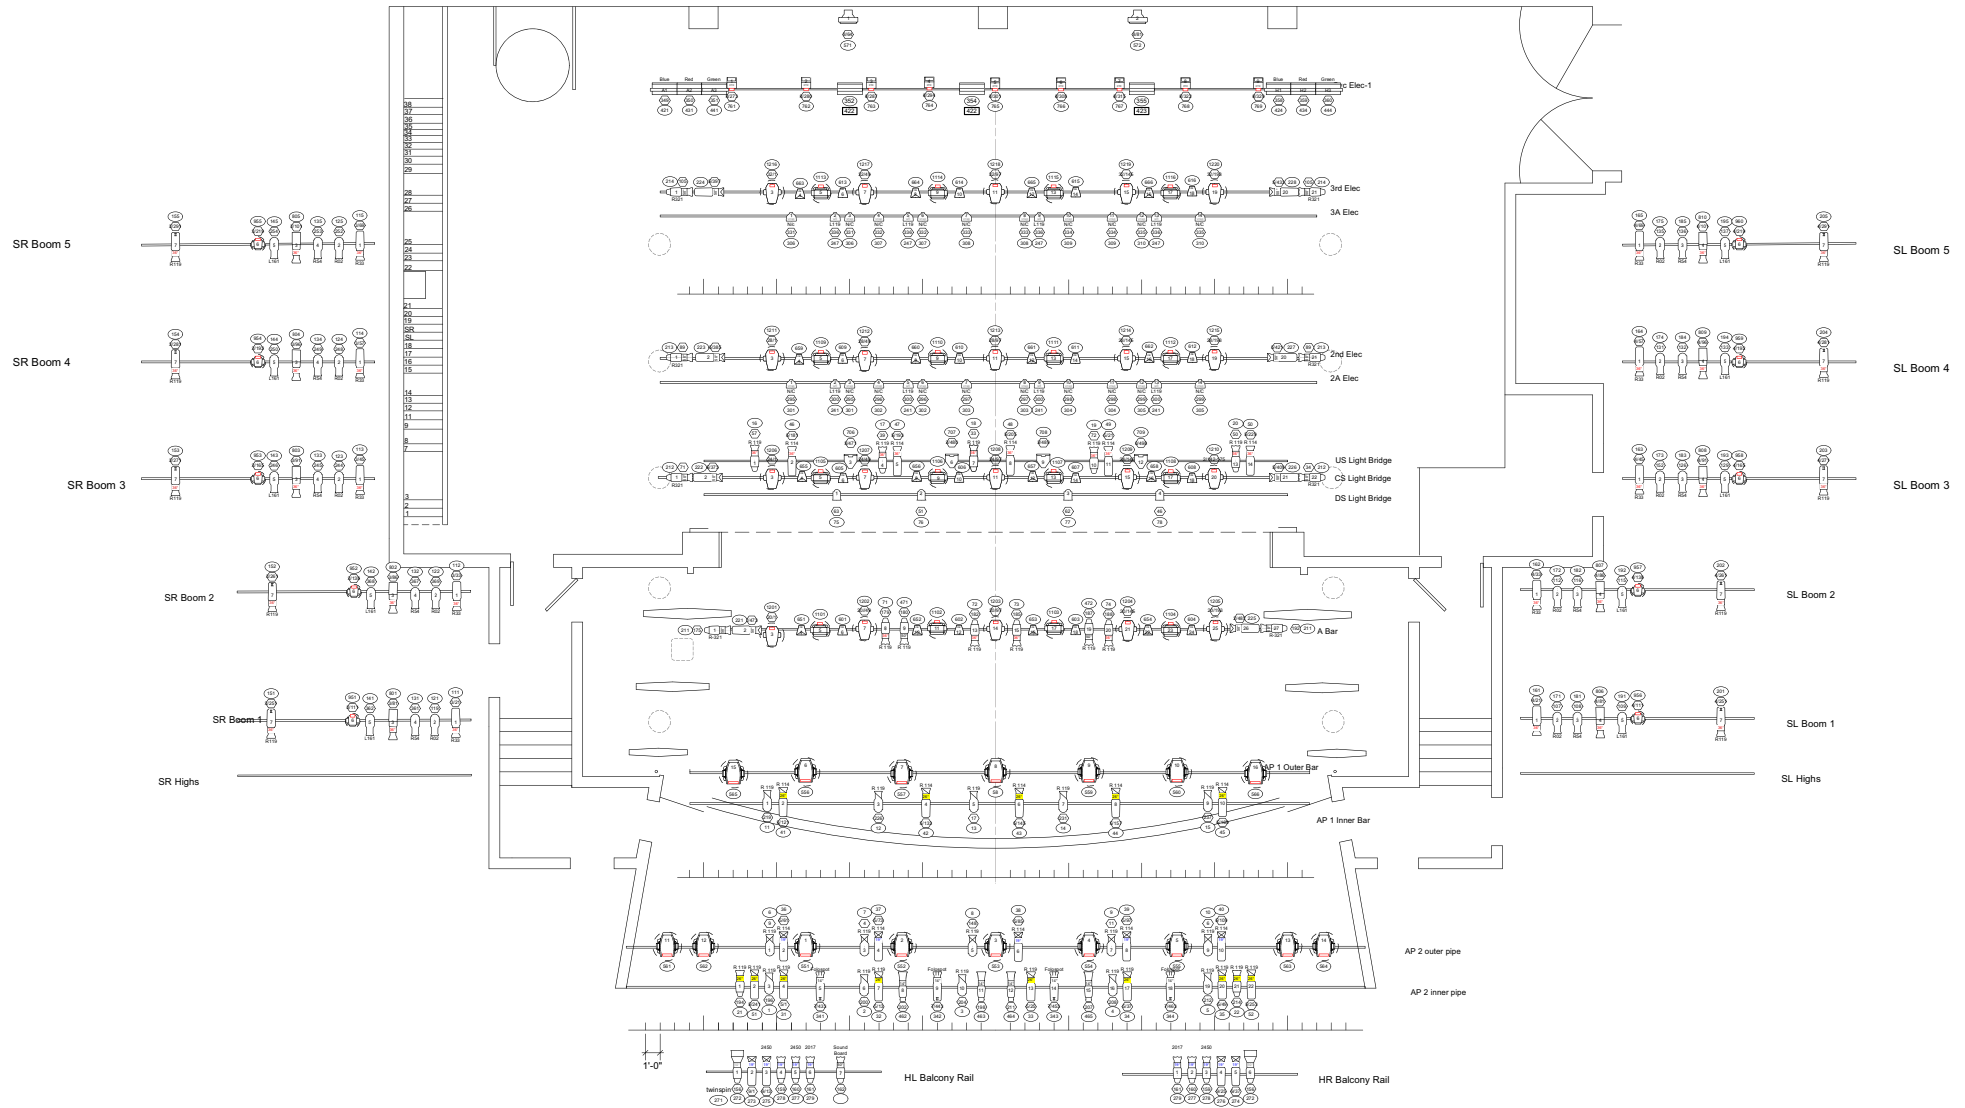

Legend

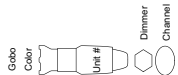

Instrument Key

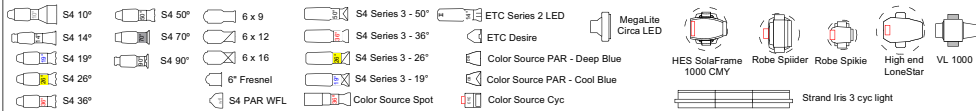

Production Spanos House Plot

Designer	Director
Drawing Title	Drawn By
Lightplot	Date
CAD File Name	Scale
Spanos House Plot 1.18	1/4\" = 1'-0"