



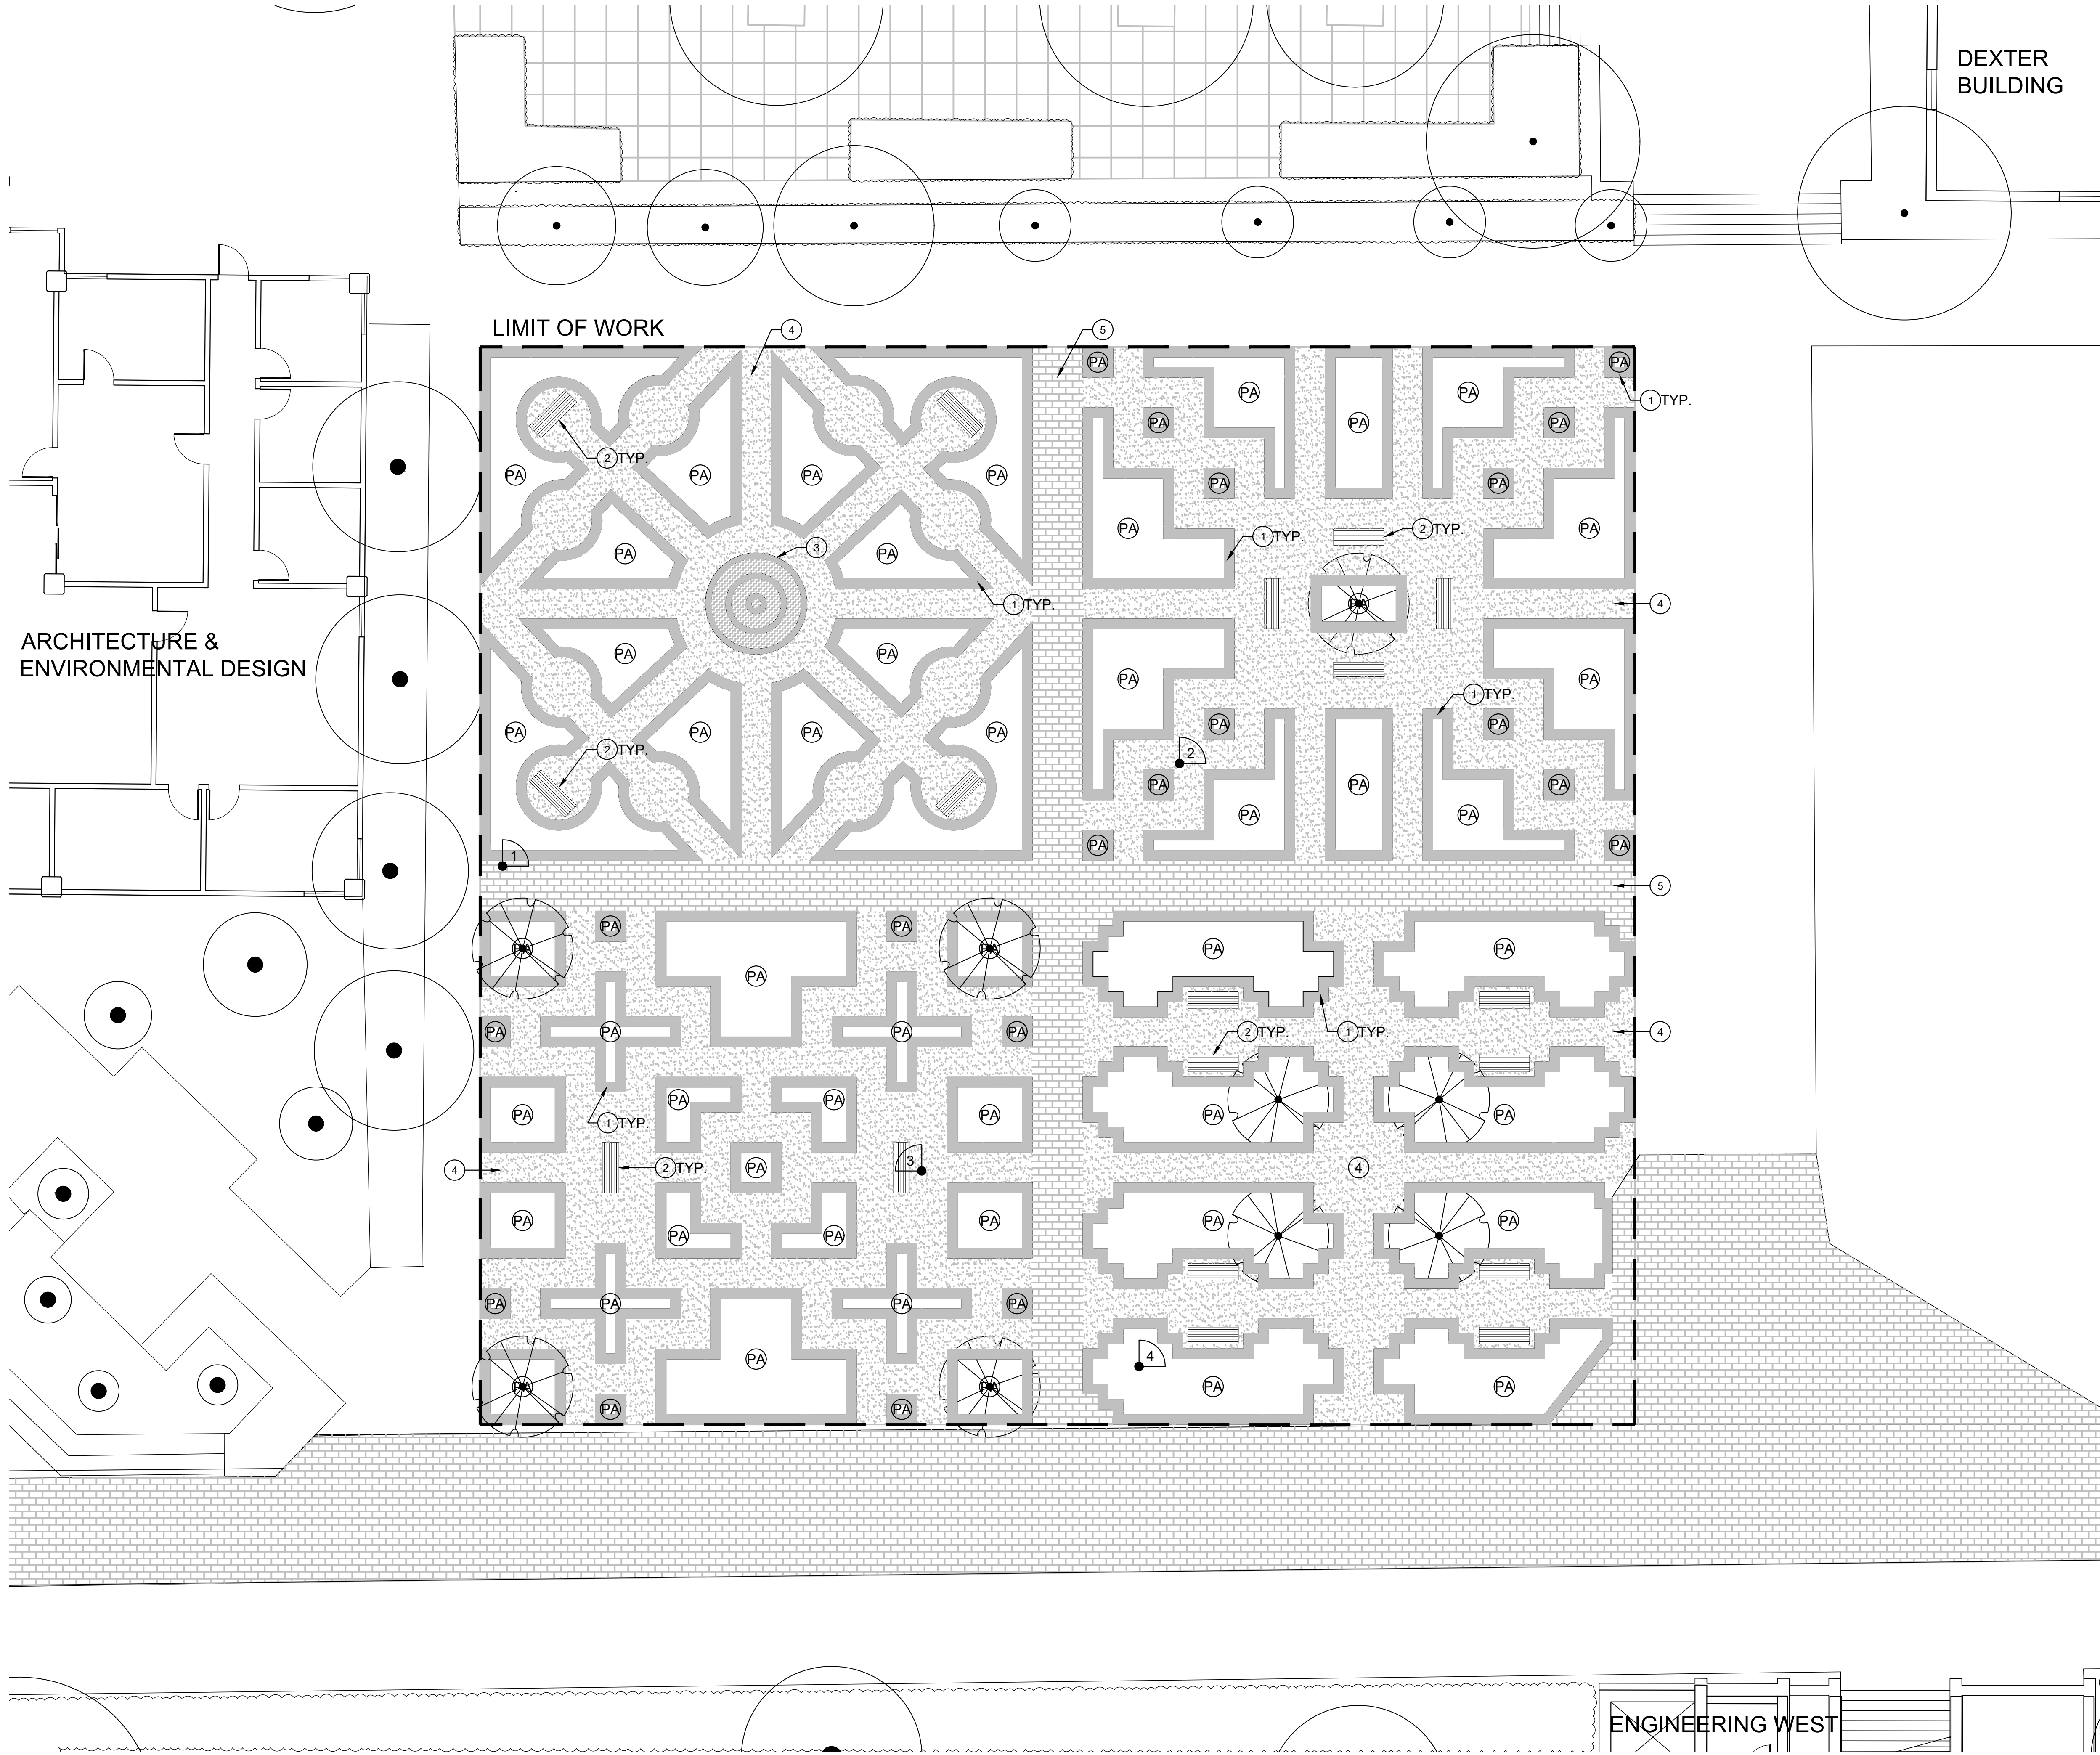

SCHEMATIC LEGEND

- ① RAISED PLANTER BEDS
- ② WOODEN BENCHES
- ③ FOUNTAIN
- ④ DECOMPOSED GRANITE (DG) PATHWAY
- ⑤ BRICK PATHWAY
- PA PLANTING AREA
- PERSPECTIVE
- EXISTING TREE
- PROPOSED TREE

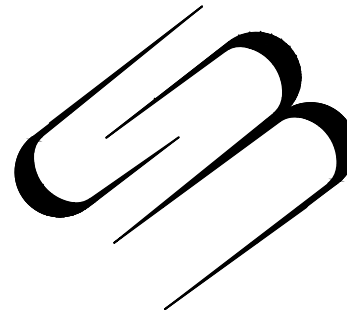

Camille Macondray
cmacondr@calpoly.edu
LA 431 AutoCAD + Digital Media
Cal Poly SLO Landscape Architecture Department
CAED
Instructor: Jamie Litton-Lanfranco

CLIENT INFO

CAL POLY
805-756-1111
@calpoly.edu
1 GRAND AVENUE
SAN LUIS OBISPO
CA 93407

PROJECT INFO

DEXTER LAWN
1 GRAND AVENUE
SAN LUIS OBISPO
CA 93407

REV	DATE	NOTES

SEAL

DATE 05.12.2026

DESIGNED BY CM

DRAWN BY CM

APPROVED BY CM

PROJECT # 2026.GRAND

PROJECT PHASE

SCHEMATIC DESIGN


SHEET TITLE

COVER SHEET

SCALE 1/8"=1'-0"


SHEET #

L0.0

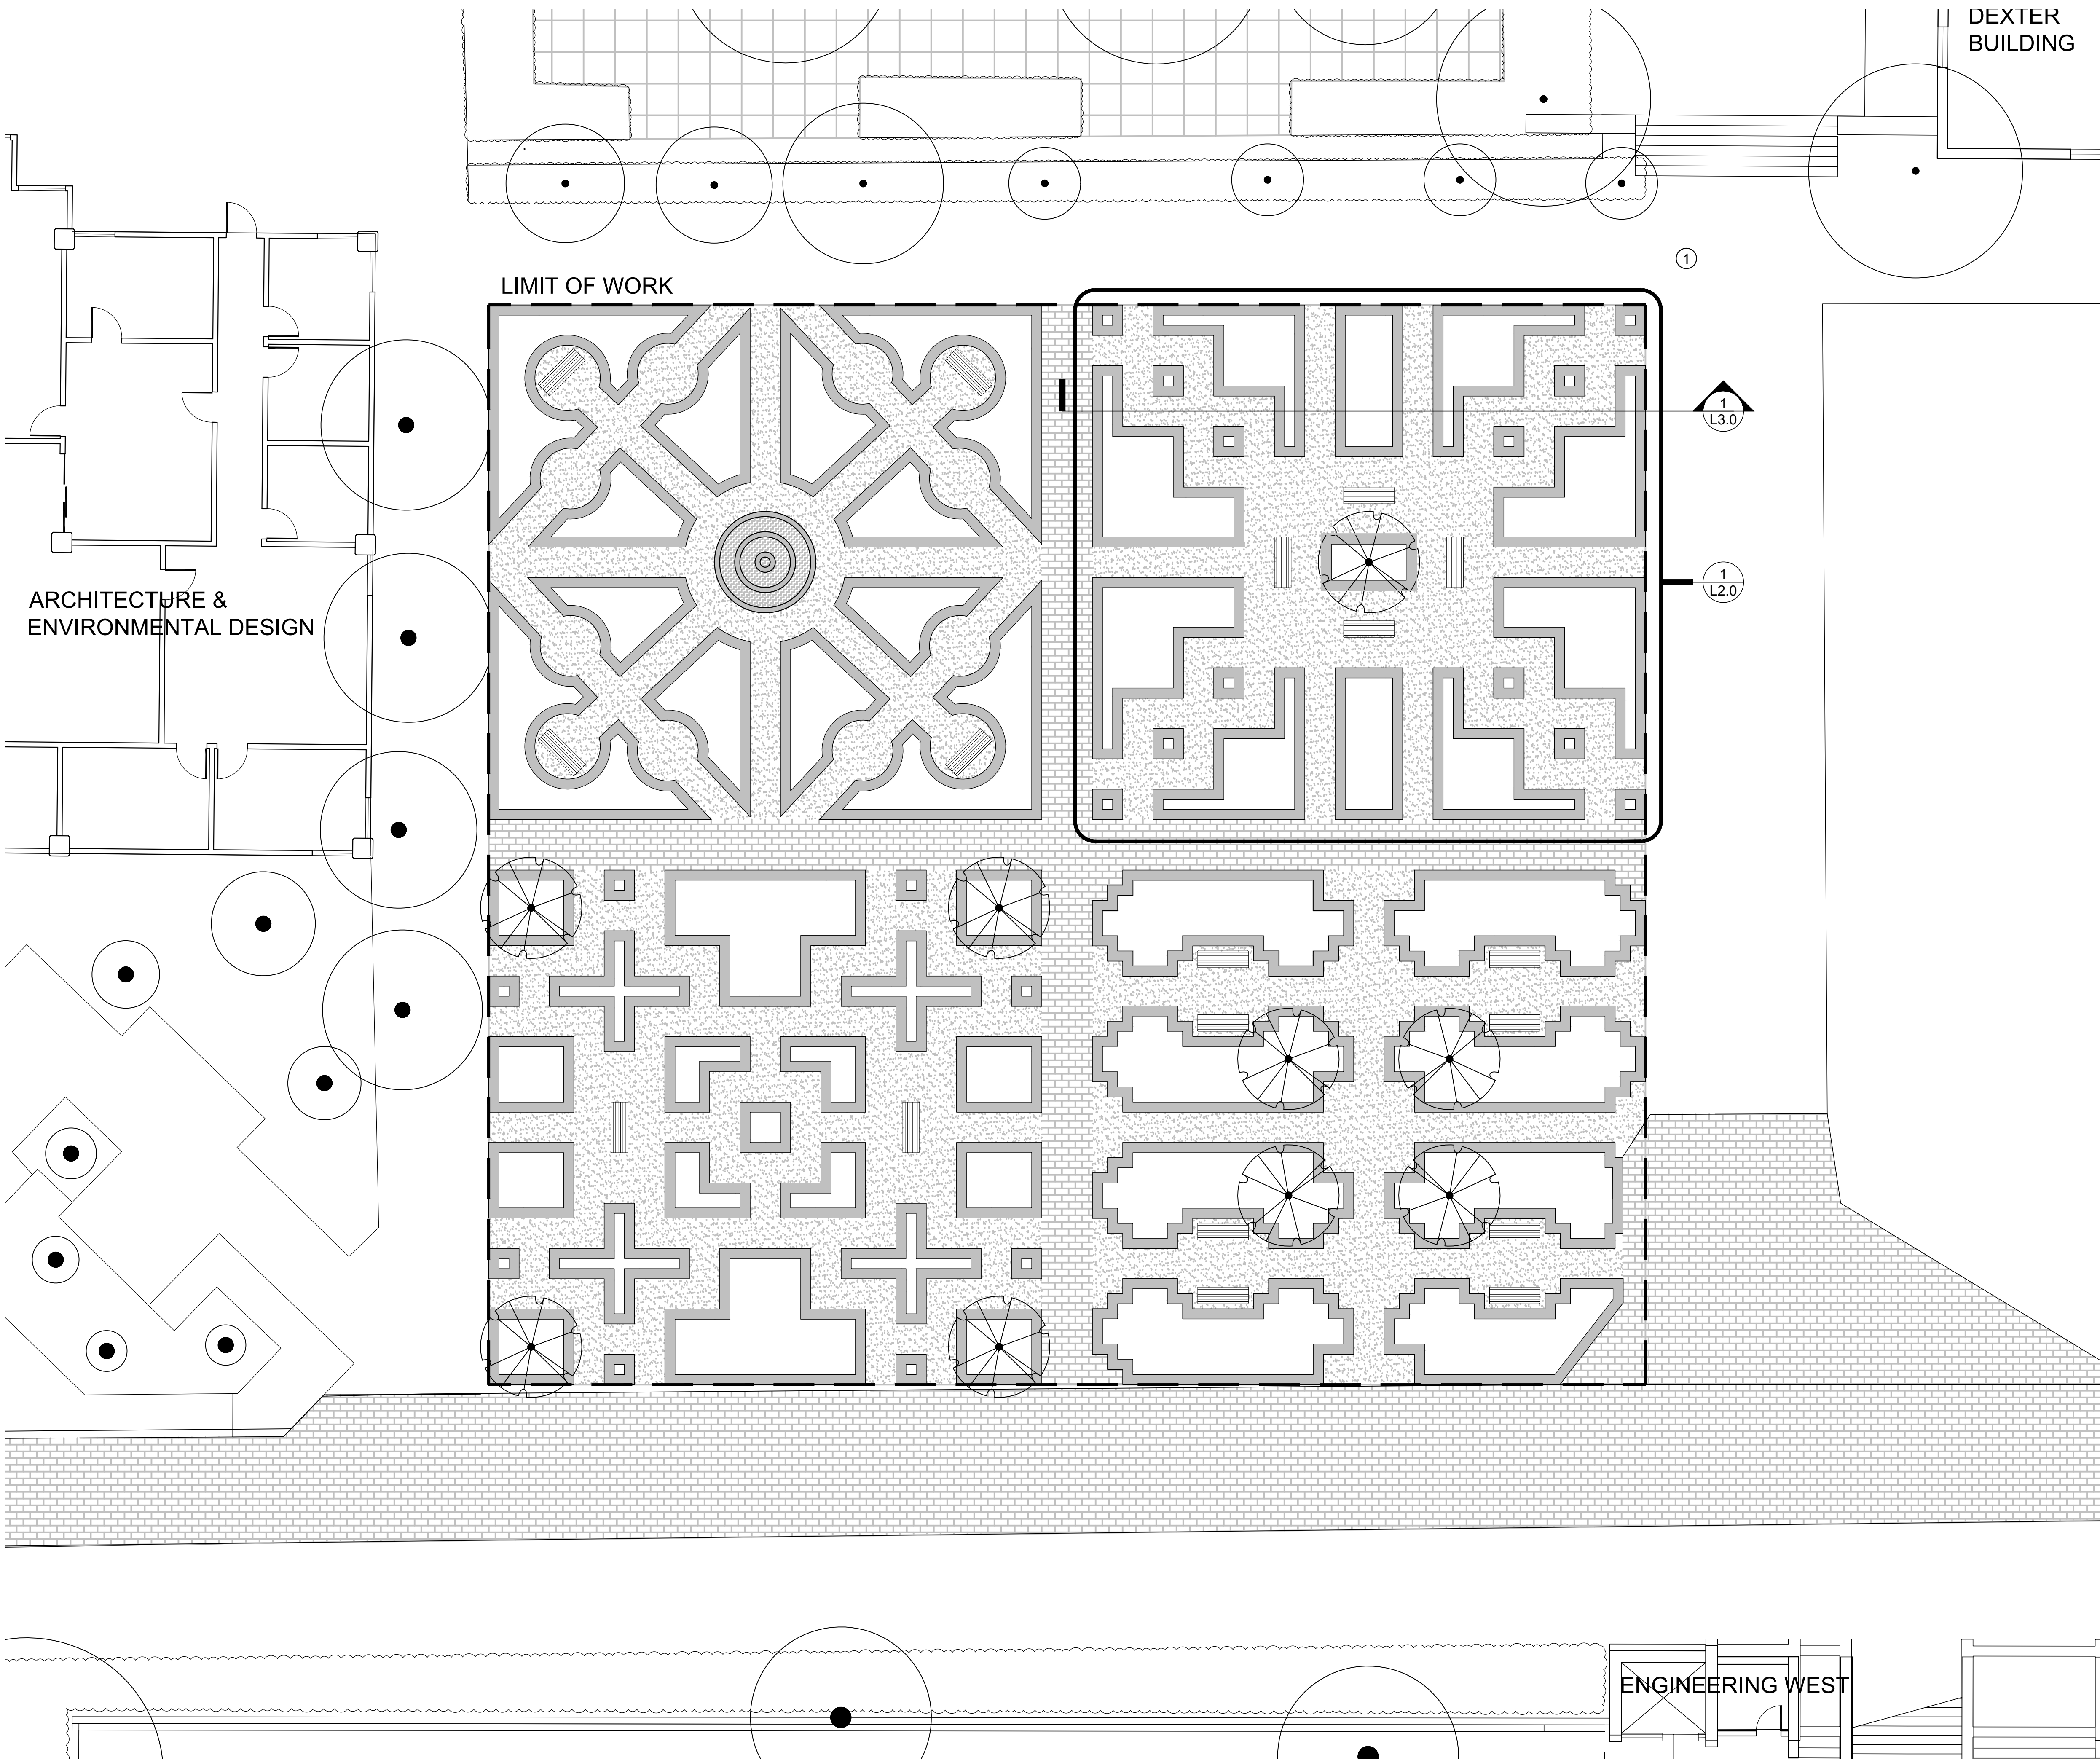


① EXISTING SIDEWALK TO REMAIN


MATERIALS LEGEND

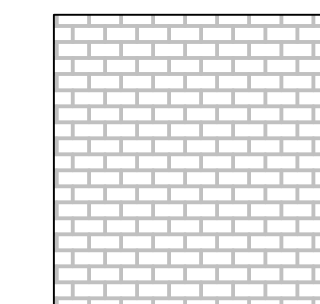


BRICK

 


CONCRETE RAISED
PLANTER BEDS

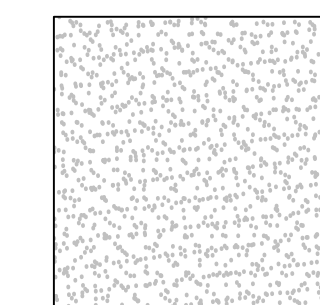



STABLIZED DECOMPOSED
GRANITE (DG) PAVING

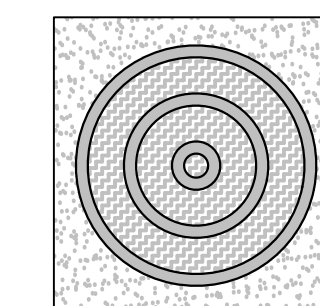

MARBLE FOUNTAIN

 

WOODEN BENCH

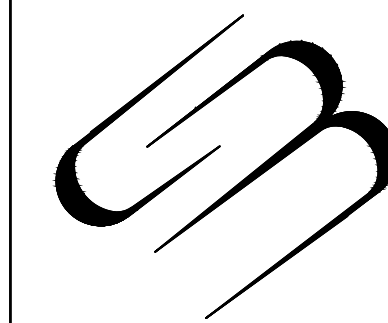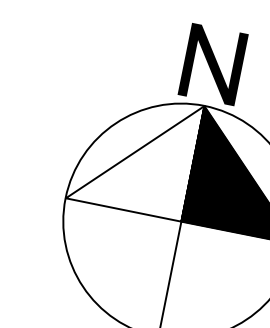

Camille Macondray
cmaondr@calpoly.edu
LA 431 AutoCAD + Digital
Media
Cal Poly SLO Landscape
Architecture Department
CAED
Instructor: Jamie
Litton-Lanfranco

CLIENT INFO CAL POLY
805-756-1111
@calpoly.edu
1 GRAND AVENUE
SAN LUIS OBISPO
CA 93407

PROJECT INFO

DEXTER LAWN
1 GRAND AVENUE
SAN LUIS OBISPO
CA 93407

REV	DATE	NOTES

SEAL


DATE 05.12.2026
DESIGNED BY CM
DRAWN BY CM
APPROVED BY CM
PROJECT # 2026.GRAND

PROJECT PHASE
DESIGN DEVELOPMENT

SHEET TITLE
MATERIALS LAYOUT

SCALE 1/8"=1'-0"

SHEET #
L1.0

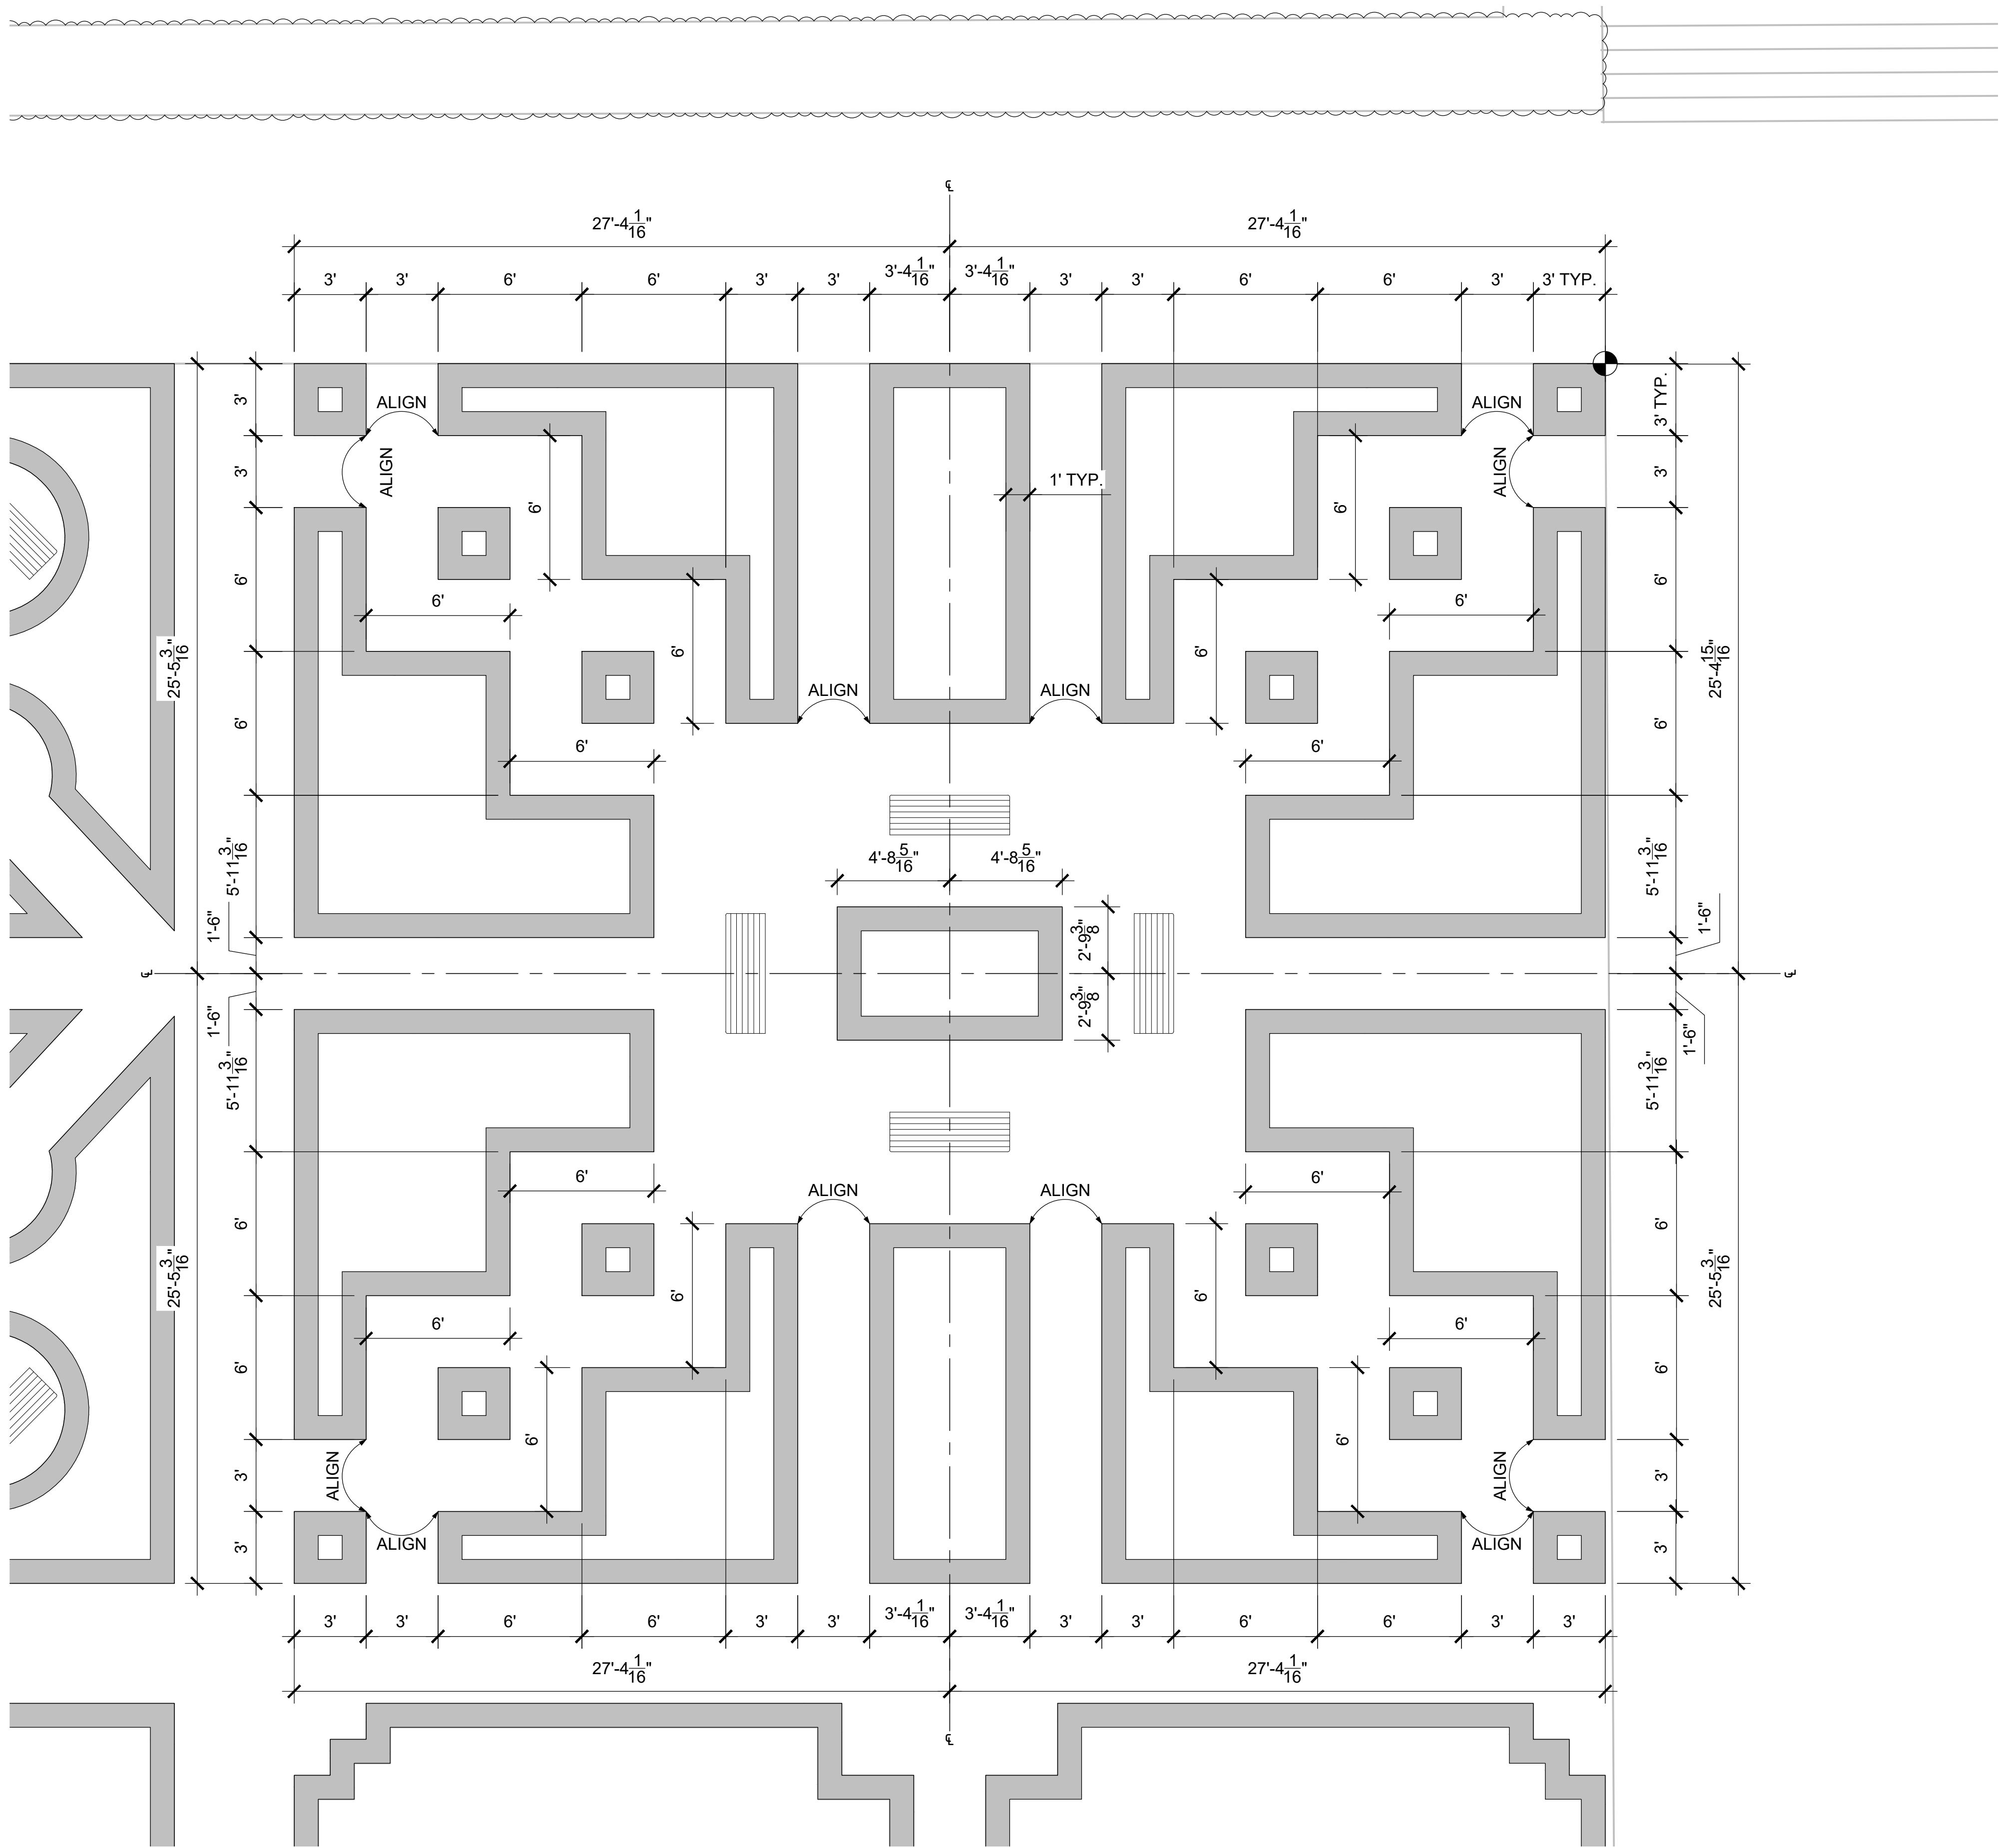

CALLOUTS LEGEND

ALIGN

CENTERLINE

POINT OF BEGINNING

TYPICAL

Camille Macondray
cmacondr@calpoly.edu
LA 431 AutoCAD + Digital Media
Cal Poly SLO Landscape Architecture Department
CAED
Instructor: Jamie Litton-Lanfranco

CLIENT INFO
CAL POLY
805-756-1111
@calpoly.edu
1 GRAND AVENUE
SAN LUIS OBISPO
CA 93407

PROJECT INFO
DEXTER LAWN
1 GRAND AVENUE
SAN LUIS OBISPO
CA 93407

REV	DATE	NOTES

SEAL

DATE 05.12.2026

DESIGNED BY CM

DRAWN BY CM

APPROVED BY CM

PROJECT # 2026.GRAND

PROJECT PHASE
DESIGN DEVELOPMENT

SHEET TITLE
DIMENSIONED LAYOUT
ENLARGEMENT

SCALE
1/4"=1'-0"

SHEET #
L2.0



PERSPECTIVE 1

NORTHWESTERN PARQUET
FEATURING A CENTRAL MARBLE FOUNTAIN, CIRCULAR CONCRETE SEATING
NOOKS AND NODES, AND MULTICOLORED GERANIUM FLOWERS



PERSPECTIVE 2

NORTHEASTERN PARQUET
FEATURING A CENTRAL TREE SURROUNDED BY WOODEN
BENCHES AND LUSH FERN PLANTINGS AND LILY FLOWERS



PERSPECTIVE 3

SOUTHWESTERN PARQUET
FEATURING RECTILINEAR CONCRETE PLANTERS, ROUNDED HOLLY
SHRUBS, ORANGE BOUGAINVILLEA, AND YELLOW ASTERS



PERSPECTIVE 4

SOUTHEASTERN PARQUET
FEATURING FACING WOODEN BENCHES, FOUR CENTRAL PALM TREES,
BIRD OF PARADISE PLANTS, AND A VARIETY OF OTHER PALM PLANTINGS